


Pennoni ASSOCIATES INC.
 401 FOWLER DRIVE, ROOM 400
 CHAPEL HILL, NC 27514
 T 919.929.1173 F 919.493.6548
 PENN01



CHAPEL HILL COOPERATIVE PRESCHOOL
 108 MT. CARMEL CHURCH ROAD
 CHAPEL HILL, NC 27514



SITE PLAN

CHAPEL HILL COOPERATIVE PRESCHOOL

PROJECT: CHCPI001
 DATE: 2017.10.08
 DRAWING NO.: 17-039
 SHEET NO.: 6 OF 14
 PROJECT: CHCPI001
 DATE: 2017.10.08

| NO. | DATE | DESCRIPTION |
|-----|------|-------------|
| 1 | | |
| 2 | | |
| 3 | | |
| 4 | | |
| 5 | | |
| 6 | | |
| 7 | | |
| 8 | | |
| 9 | | |
| 10 | | |

- LEGEND**
- PROPOSED ASPHALT PAVING
 - PROPOSED CONCRETE SIDEWALK
 - GRASS PLAY AREA
 - PROPOSED FENCE
 - PROPOSED RETAINING WALL
 - PROPOSED PAINT DIRECTIONAL ARROWS
 - PROPOSED NEW TREE LINE
 - LIMITS OF DISTURBANCE: 52,860 S.F.

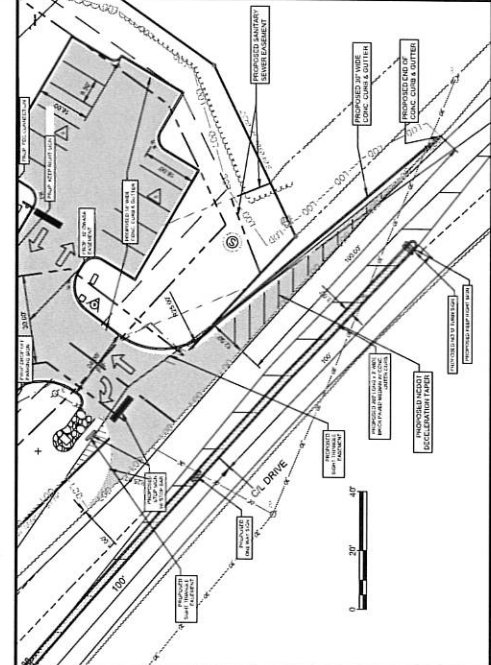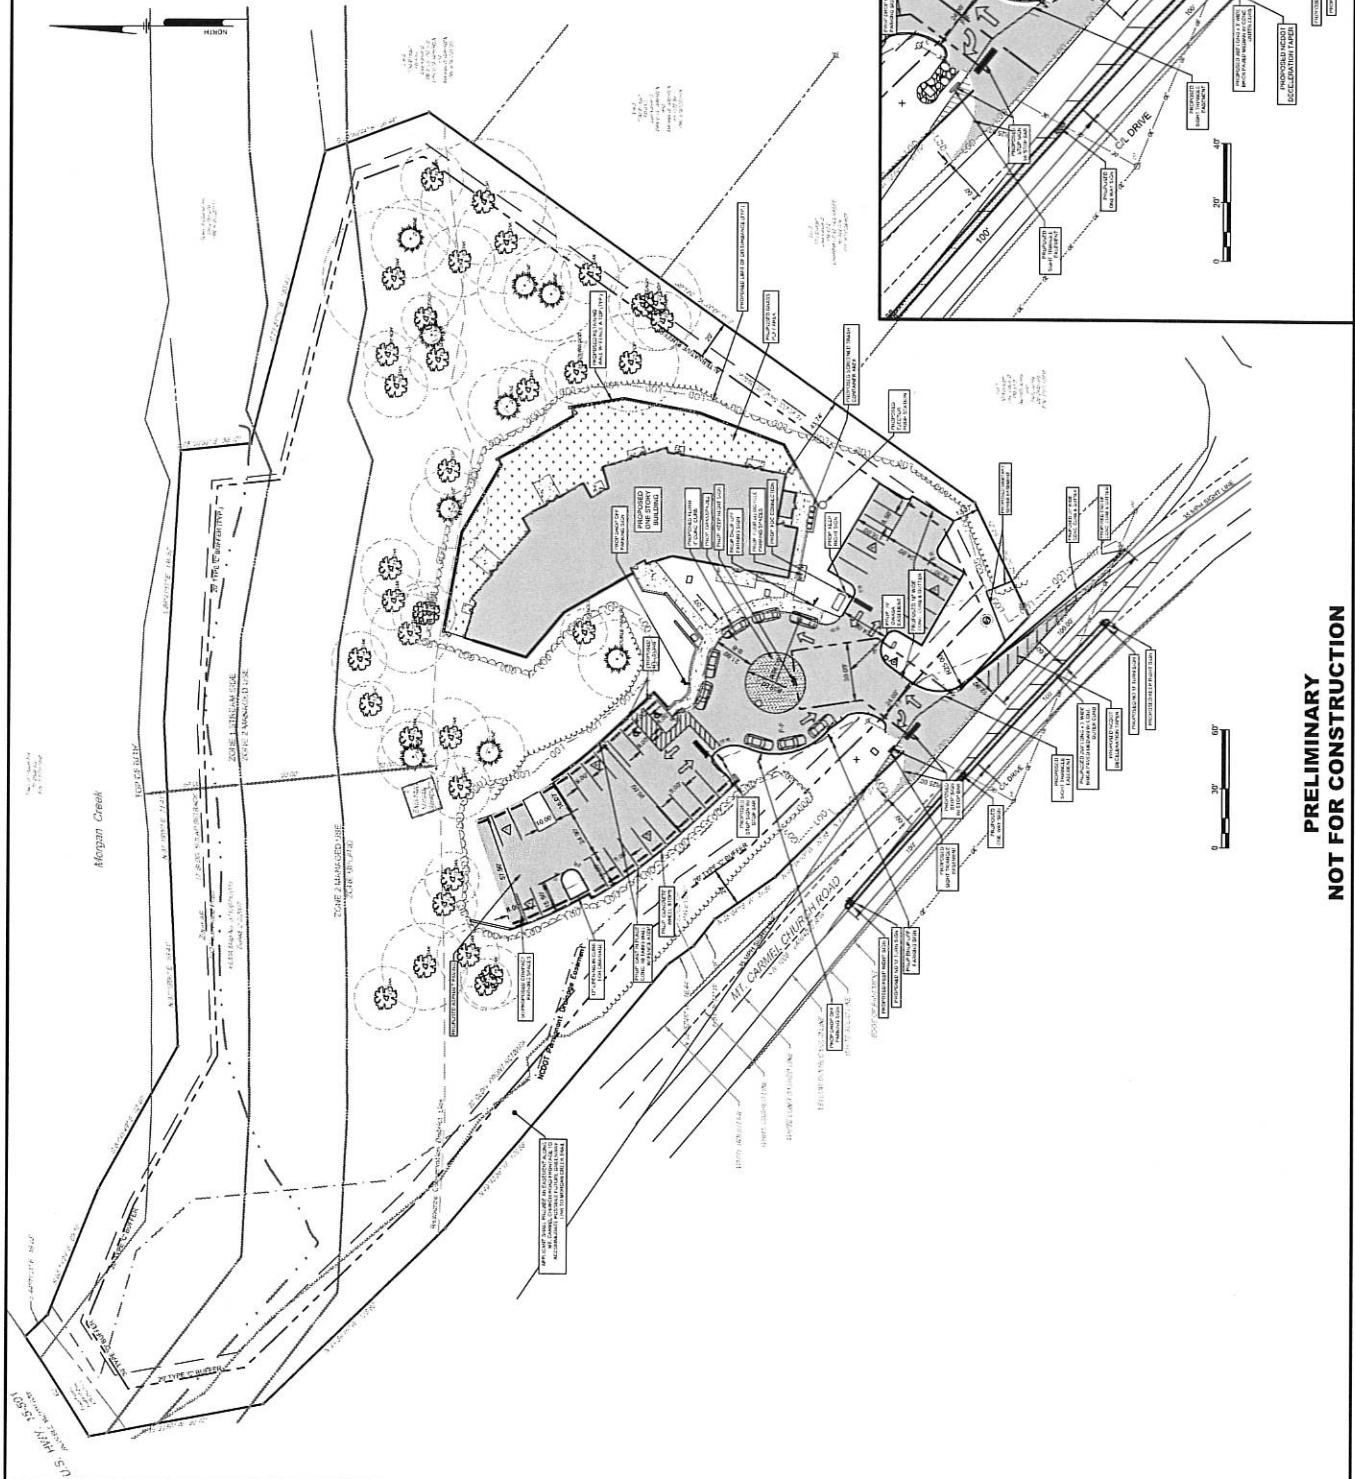

**PRELIMINARY
NOT FOR CONSTRUCTION**

ALL DIMENSIONS MUST BE VERIFIED BY CONTRACTOR AND OWNER MUST BE NOTIFIED OF ANY DISCREPANCIES BEFORE PROCEEDING WITH WORK