


**Chapel Hill HS Expansion**  
 Chapel Hill-Carrboro County Schools  
 1709 High School Road, Chapel Hill, NC 27516

PROJECT NO: 38753 DATE: May 25, 2017

DATE	REVISIONS	DESCRIPTION

SITE PLAN

**C3.0**

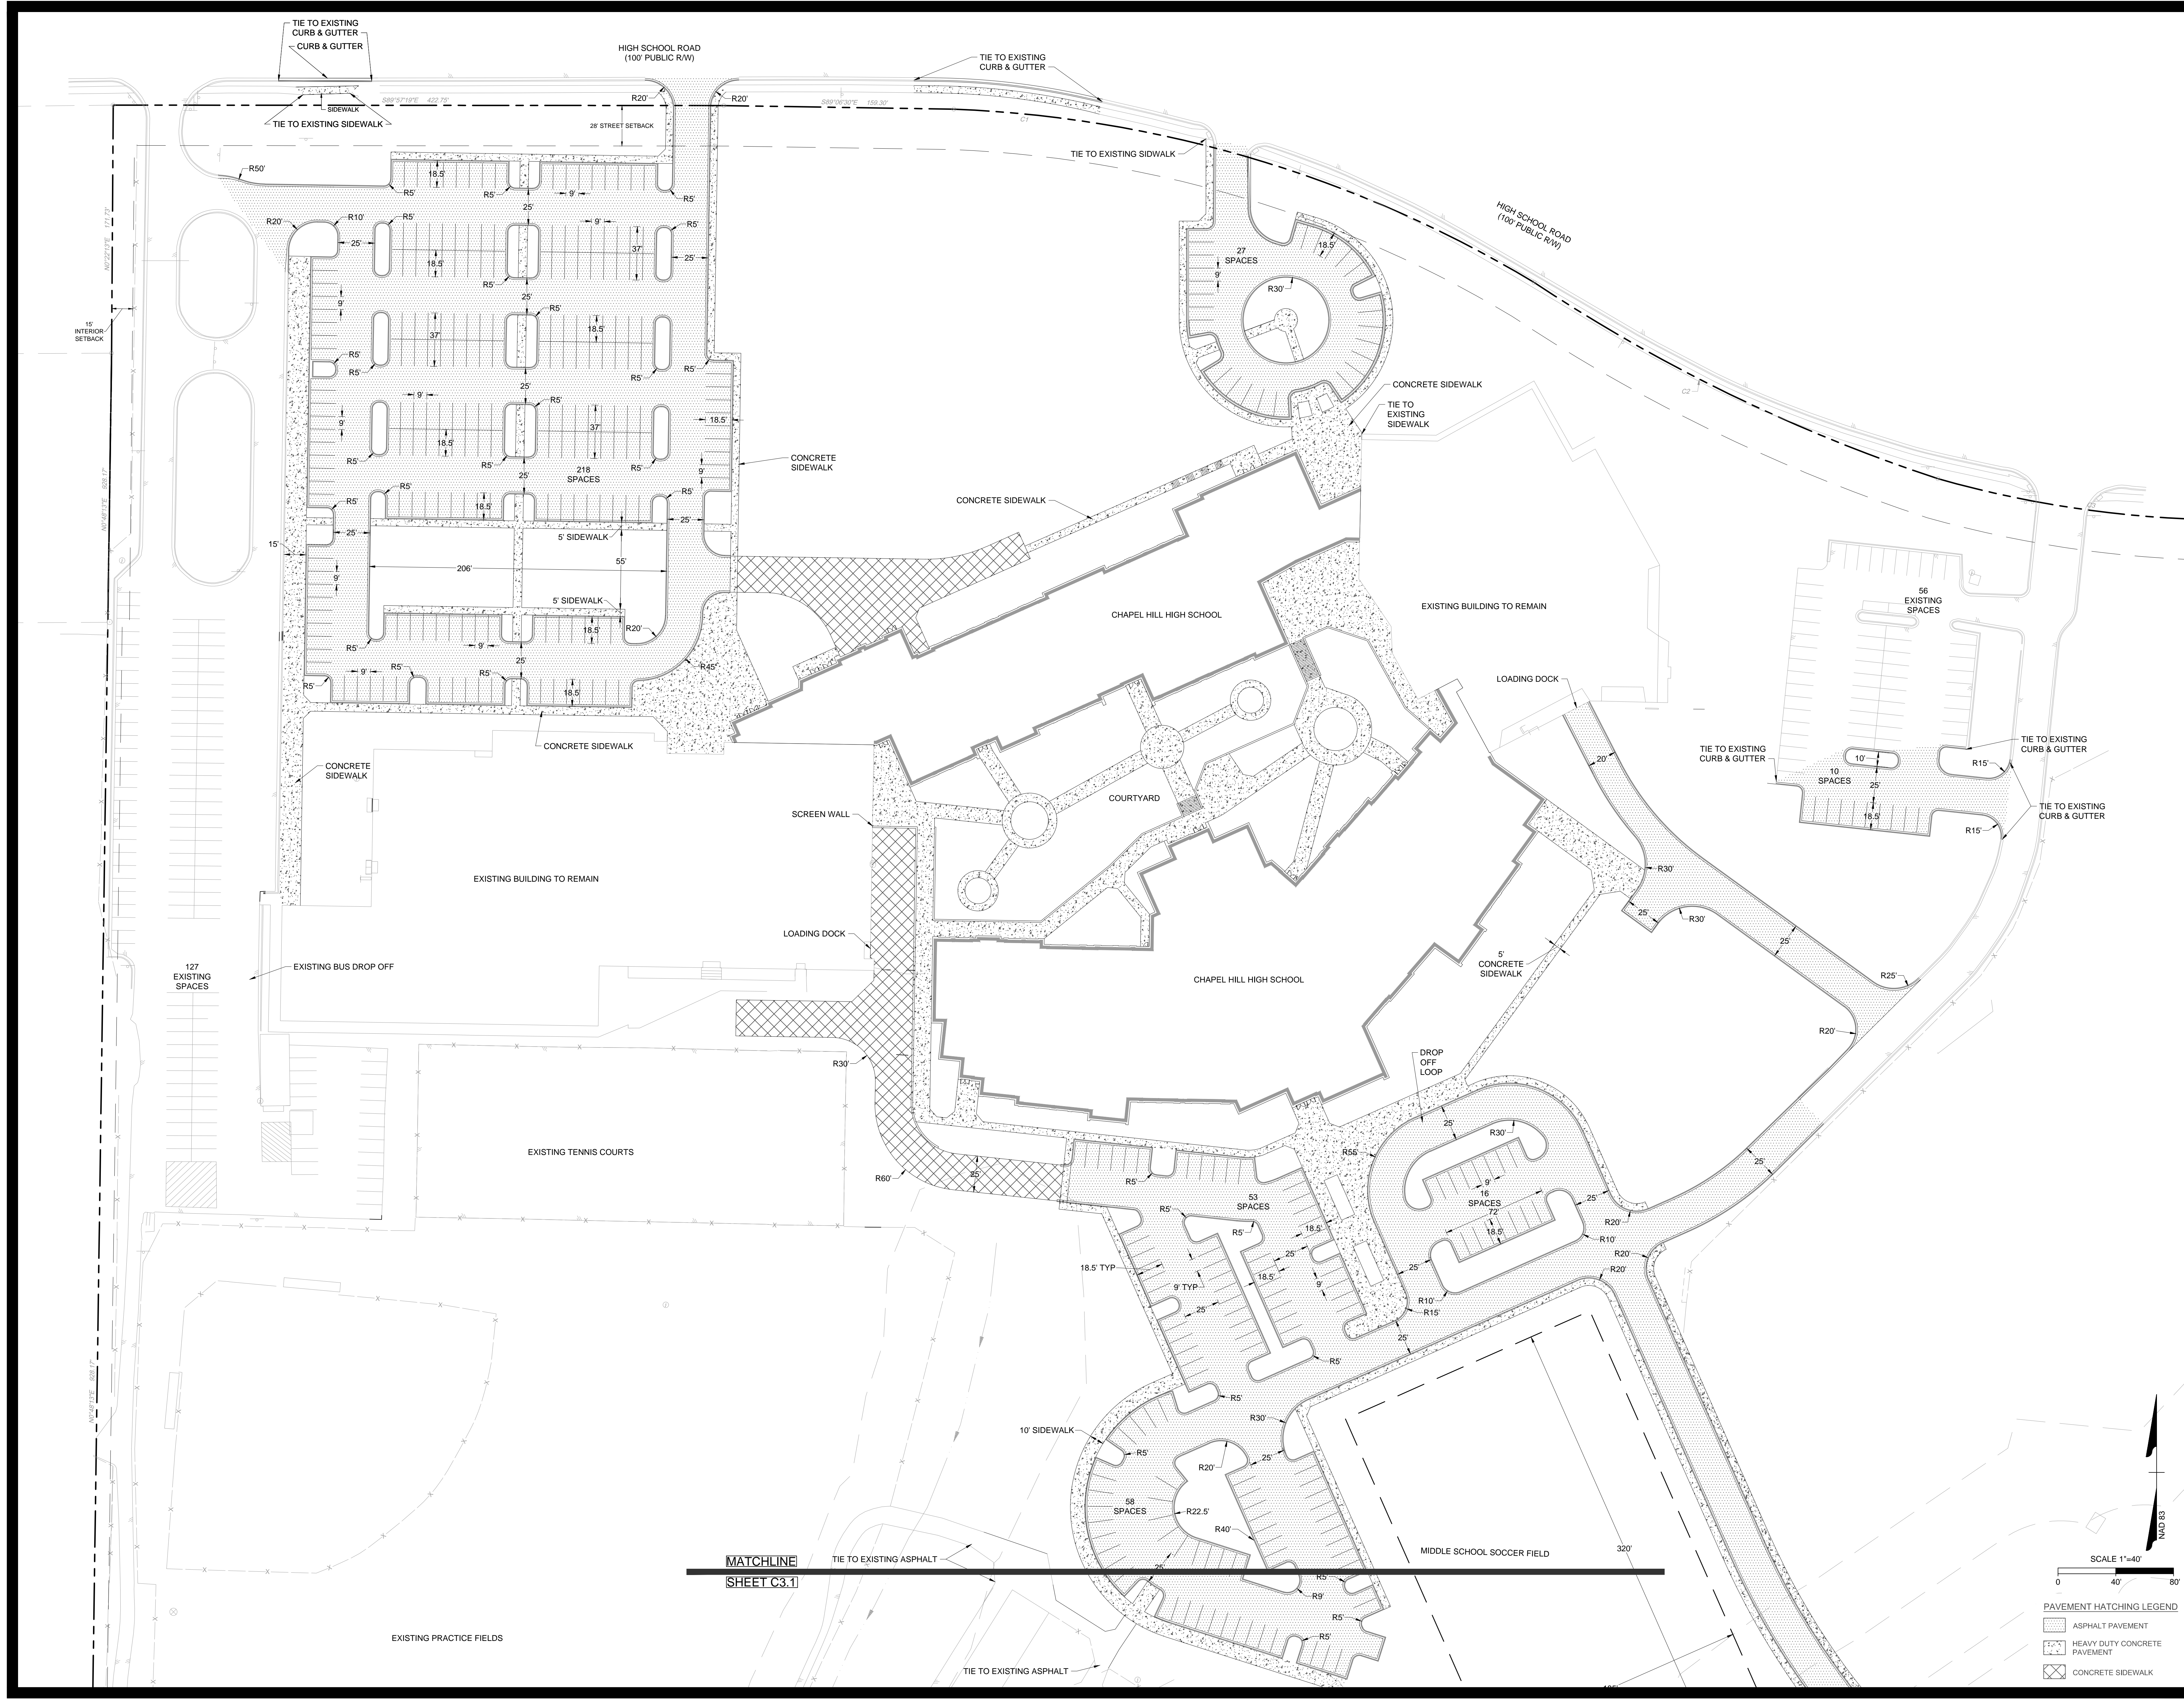

**MATCHLINE**  
**SHEET C3.1**

SCALE 1"=40'  
 0 40 80

PAVEMENT HATCHING LEGEND

	ASPHALT PAVEMENT
	HEAVY DUTY CONCRETE PAVEMENT
	CONCRETE SIDEWALK