




ENGINEERING DEPARTMENT

STANDARD DETAILS

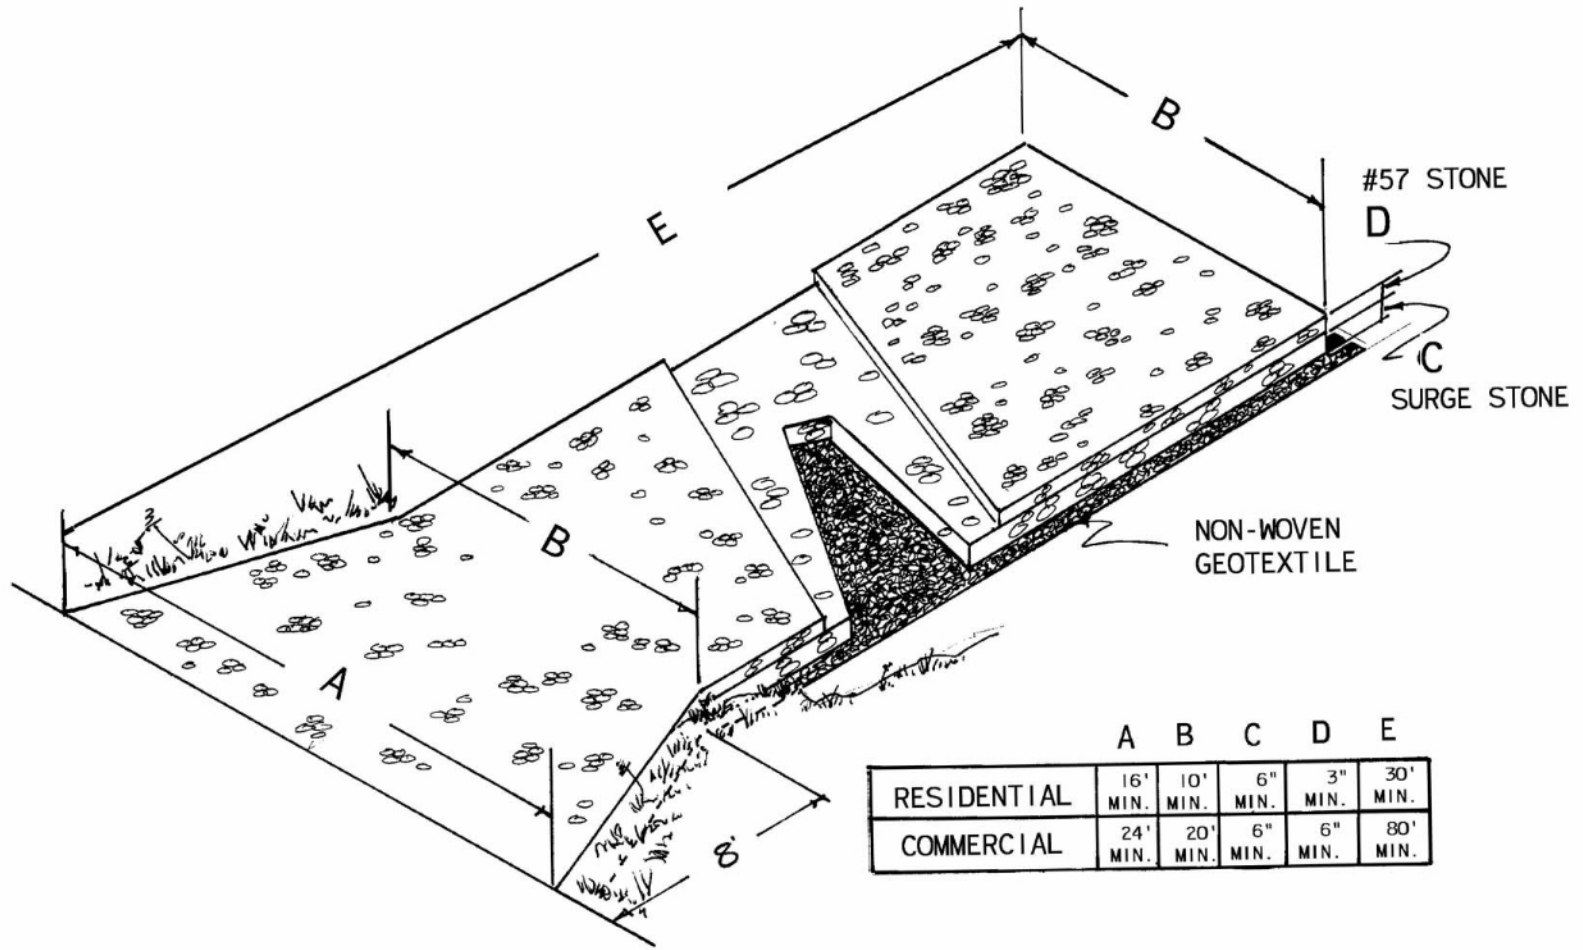

	A	B	C	D	E
RESIDENTIAL	16' MIN.	10' MIN.	6" MIN.	3" MIN.	30' MIN.
COMMERCIAL	24' MIN.	20' MIN.	6" MIN.	6" MIN.	80' MIN.

TITLE GRAVEL CONSTRUCTION ENTRANCE	REVISIONS			DET.NO E-1
	NO	DATE	BY	