



15/501 SECTION-ELEVATION
BUILDING MASSING

SCALE 1" = 20'
AUGUST 14, 2012

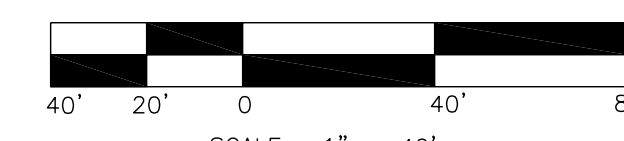

DISCLAIMER: BUILDING PHOTOS ARE TO SHOW CONCEPTUAL SCALE AND MASSING. BUILDING PHOTOS ARE OF EXISTING BUILDINGS AND THE FINAL PRODUCT FOR THE PROPOSED HOTEL AND APARTMENTS MAY NOT RESEMBLE THAT OF THE PHOTOS ABOVE.

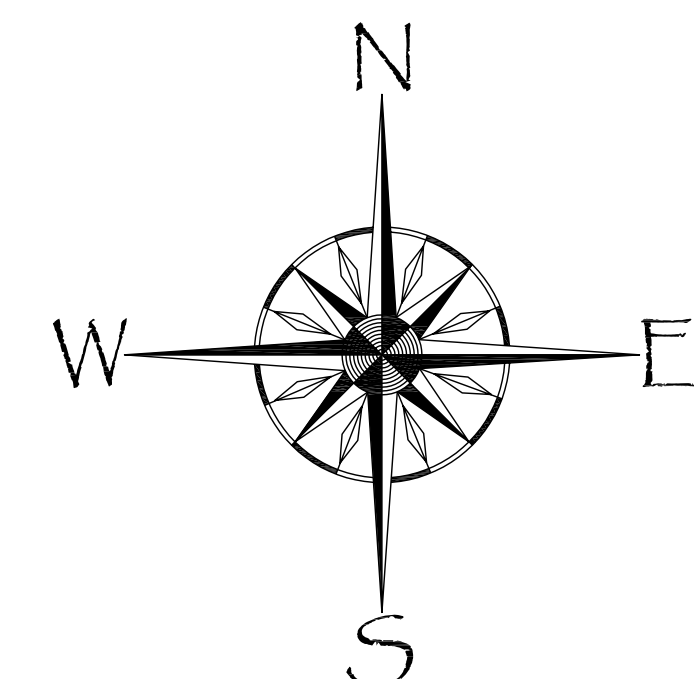

REVISIONS:

CONCEPTUAL BUILDING EXAMPLES
Southern Village Hotel & Apartments
Southern Village Chapel Hill, NC

SCALE: 1" = 40'
DRAWN BY: T.M.T.
PROJECT # 09007
DATE: 06/04/12

SHEET
CP-6
OF