




ENGINEERING DEPARTMENT
STANDARD DETAILS

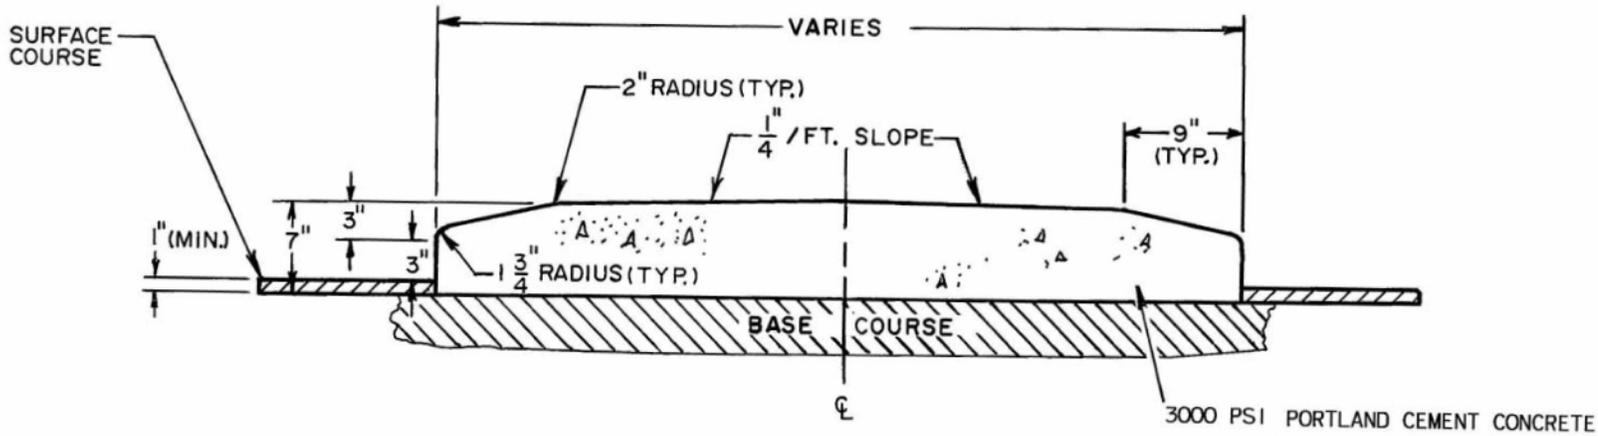

NOTES:

1. WHEN MONOLITHIC CONCRETE ISLAND IS ON TOP OF SURFACE COURSE, 40D SPIKES SHALL BE DRIVEN INTO SURFACE UNDER MONOLITHIC CONCRETE ISLAND. SPIKES SHALL BE STAGGERED ON 2' CENTERS EACH WAY.
2. PLACE 1/2" EXPANSION JOINTS AT 30' INTERVALS AND GROOVED JOINTS 1" DEEP AT 10' INTERVALS BETWEEN EXPANSION JOINTS. (THE JOINTS SHALL LINE UP WITH THE JOINTS IN THE CURB AND GUTTER TO THE EXTENT POSSIBLE.)
3. THE TOP 1/2" OF THE EXPANSION JOINTS AND THE ENTIRE DEPTH OF GROOVED JOINTS SHALL BE FILLED AND SEALED WITH JOINT SEALER.

7" MONOLITHIC CONCRETE ISLAND ON BITUMINOUS PAVEMENT

SCALE: 1" = 1'

TITLE	REVISIONS			DET.NO.
	NO	DATE	BY	
CONCRETE ISLAND				ST-II