





ENGINEERING DEPARTMENT
STANDARD DETAILS

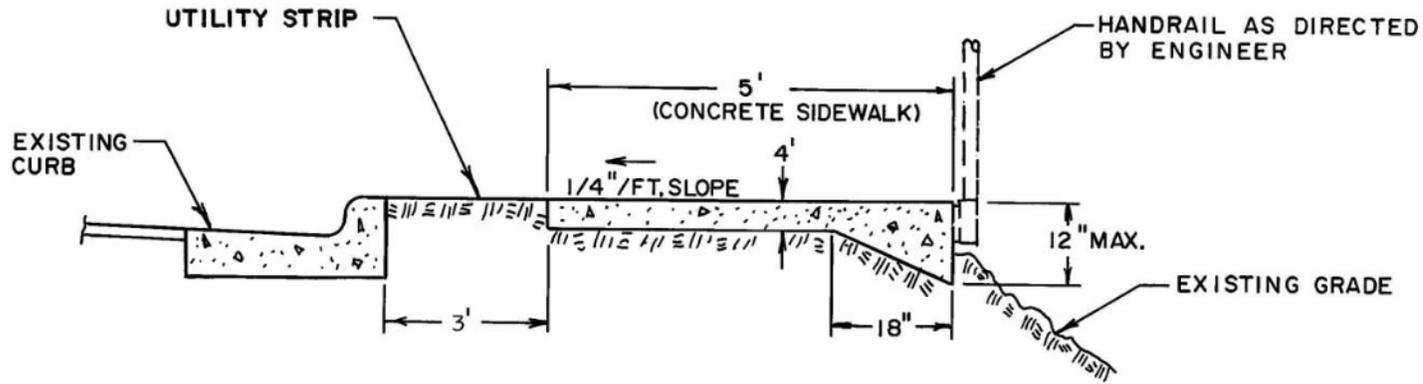

UNREINFORCED SIDEWALK W/THICKENED EDGE

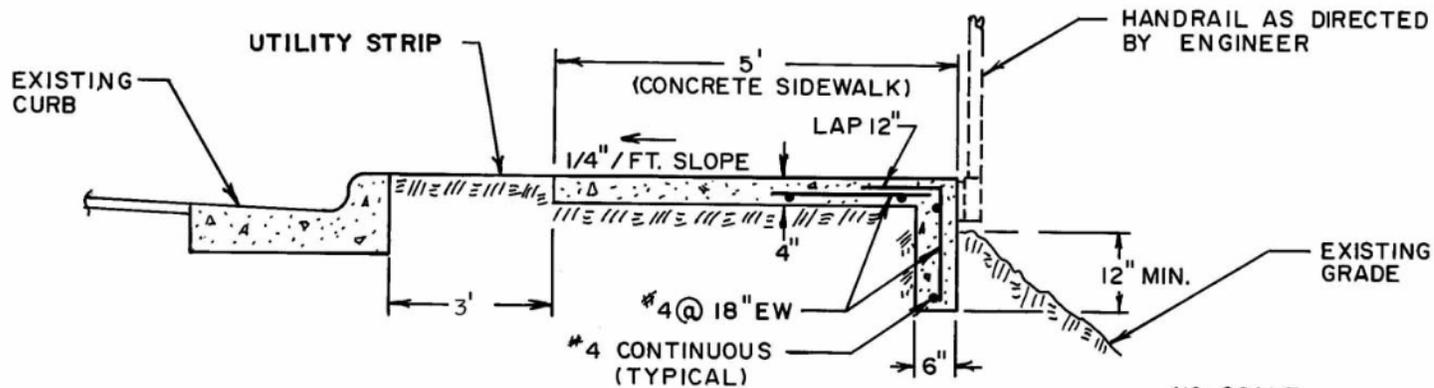

SIDEWALK W/REINFORCED TURNDOWN

NO SCALE

TITLE SPECIAL
SIDEWALK DETAILS
 • THICKENED EDGE
 • TURNDOWN

REVISIONS		
NO	DATE	BY

DET.NO.

ST-4A

SH. 2 of 3