




**ENGINEERING DEPARTMENT**  
**STANDARD DETAILS**

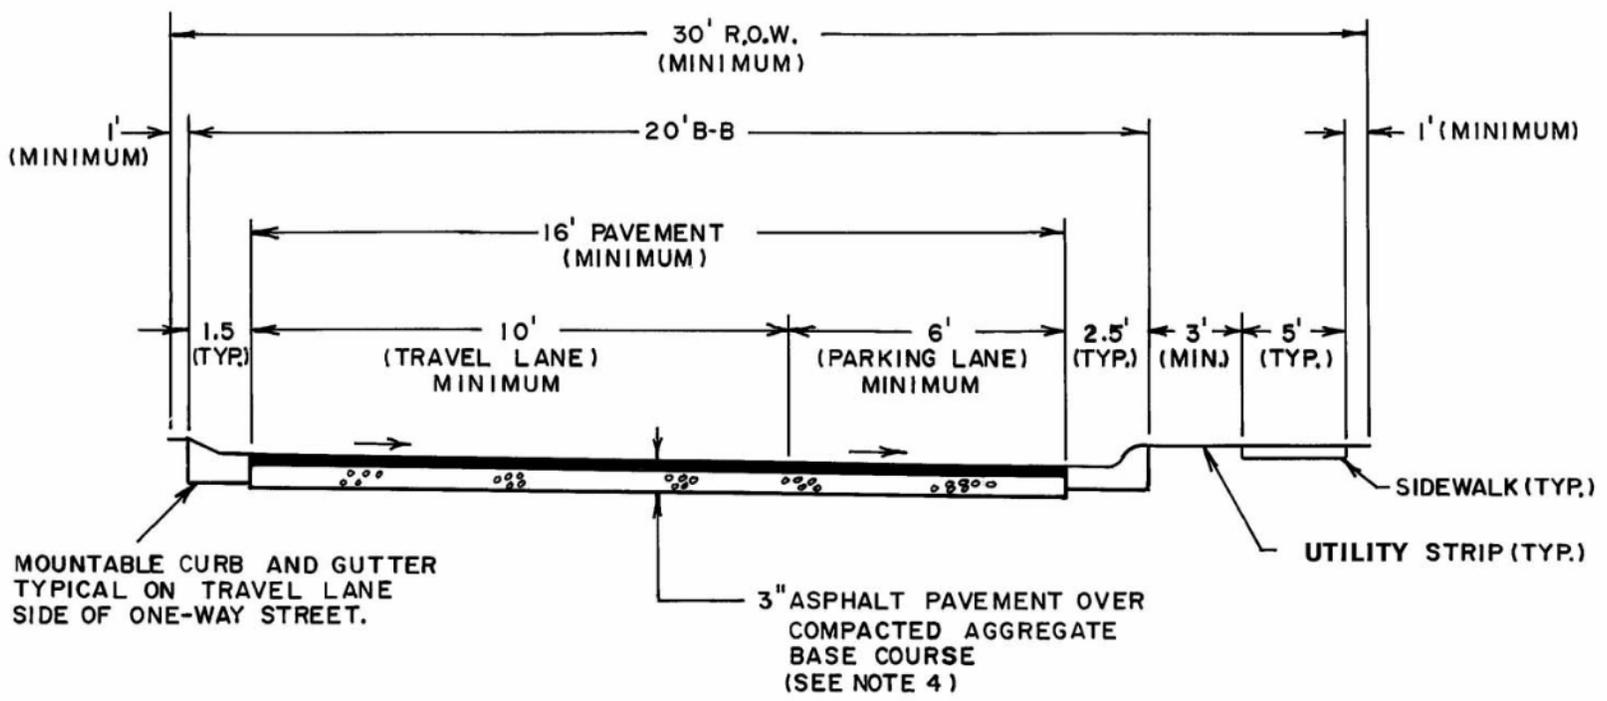

**NOTES**

1. 16' PAVEMENT WIDTH REQUIRED FOR PUBLIC MAINTENANCE OF STREET.
2. UTILITY STRIP WIDTH MAY VARY DEPENDING ON APPROVED LANDSCAPING DESIGN.
3. ALTERNATIVE PAVEMENT DESIGNS MAY BE REQUIRED BASED UPON SITE-SPECIFIC SOIL AND DRAINAGE CONDITIONS.
4. ADDITIONAL RIGHT-OF-WAY MAY BE REQUIRED FOR UTILITY INSTALLATIONS.
5. AGGREGATE BASE COURSE THICKNESS SHALL BE 8" IN TYPE I AREA ; 10" IN TYPE II AREA.

NO SCALE

<b>TITLE:</b>	<b>REVISIONS</b>			<b>DET.NO.</b>
	NO	DATE	BY	
ONE-WAY STREET				
				SH.6 of 8