





ENGINEERING DEPARTMENT
STANDARD DETAILS

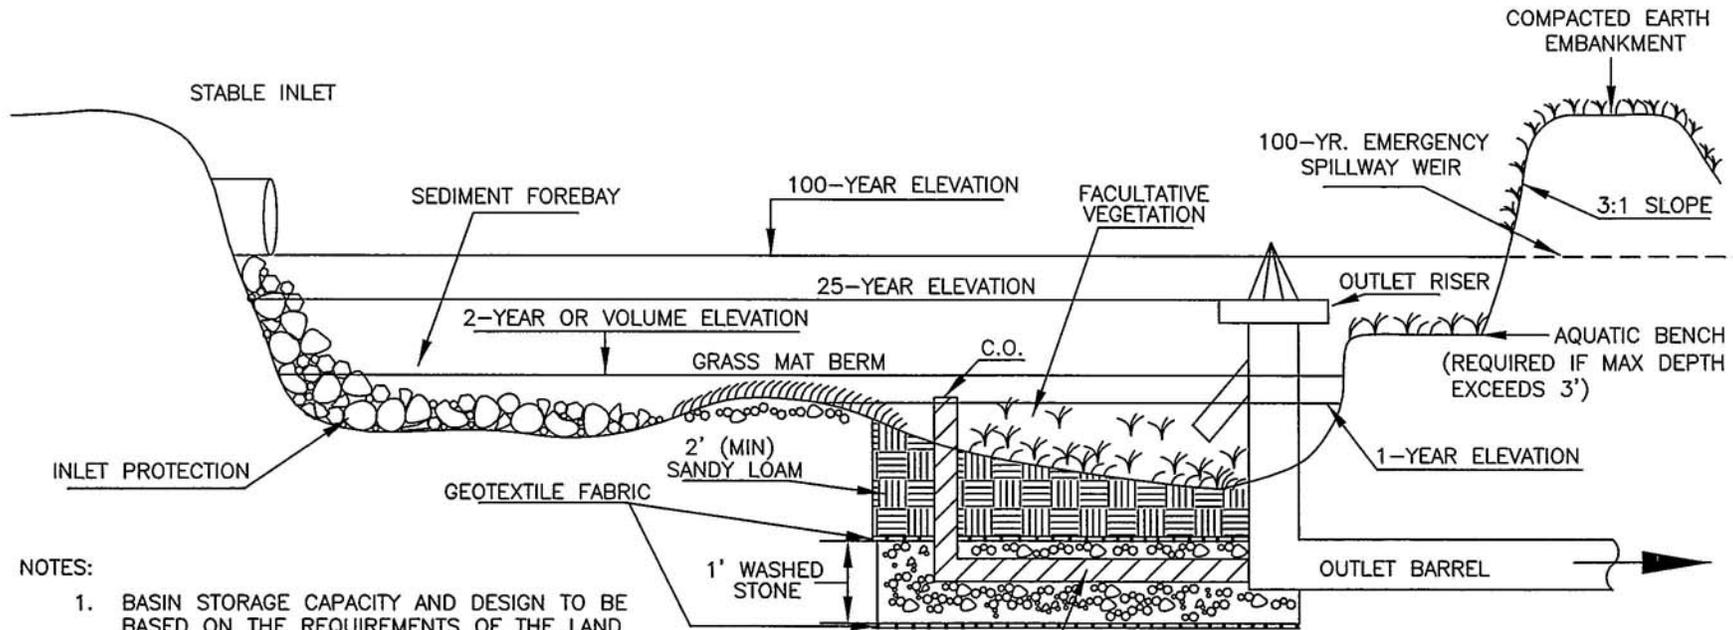

NOTES:

1. BASIN STORAGE CAPACITY AND DESIGN TO BE BASED ON THE REQUIREMENTS OF THE LAND USE MANAGEMENT ORDINANCE, STORMWATER MANAGEMENT PROVISIONS.
2. SEDIMENT FOREBAY VOLUME = 1/3 OF 1-YR. VOLUME. W/ 4' PERF. PVC SOCK (2 EA. MIN.)
3. SANDY LOAM TO BE APPROVED BY TOWN ENGINEER. (1 IN/HR (MIN.) PERMEABILITY RATE)
4. OPERATIONS AND MAINTENANCE PLAN REQUIRED.
5. RESERVED STORM DRAINAGE EASEMENT REQUIRED PER TOWN GUIDELINES.

TYPICAL CROSS-SECTION
(VARIES)

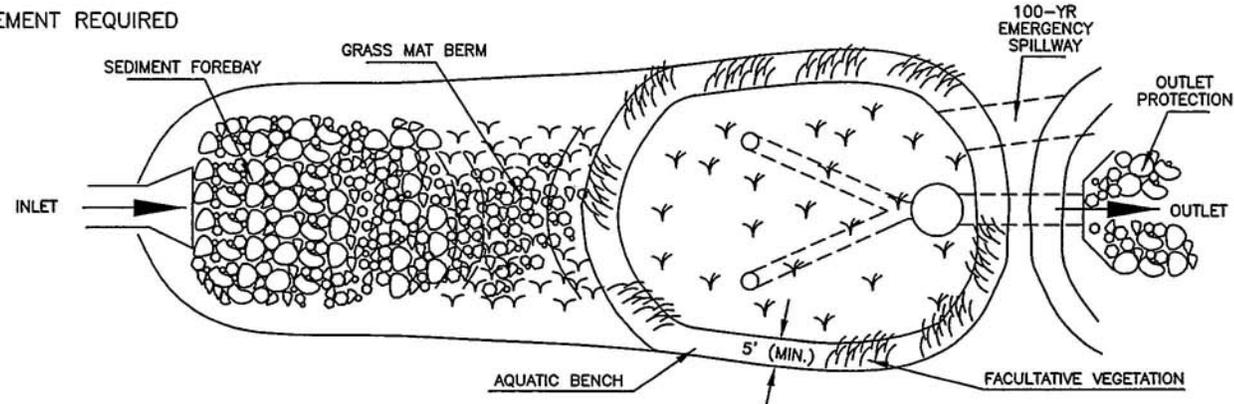

TYPICAL PLAN VIEW
(SHAPE & SIZE VARIES)

NOTE: DRAWING NOT TO SCALE

TITLE	REVISIONS	DET.NO.
EXTENDED DRY DETENTION BASIN		SD-9