




**ENGINEERING DEPARTMENT**  
**STANDARD DETAILS**

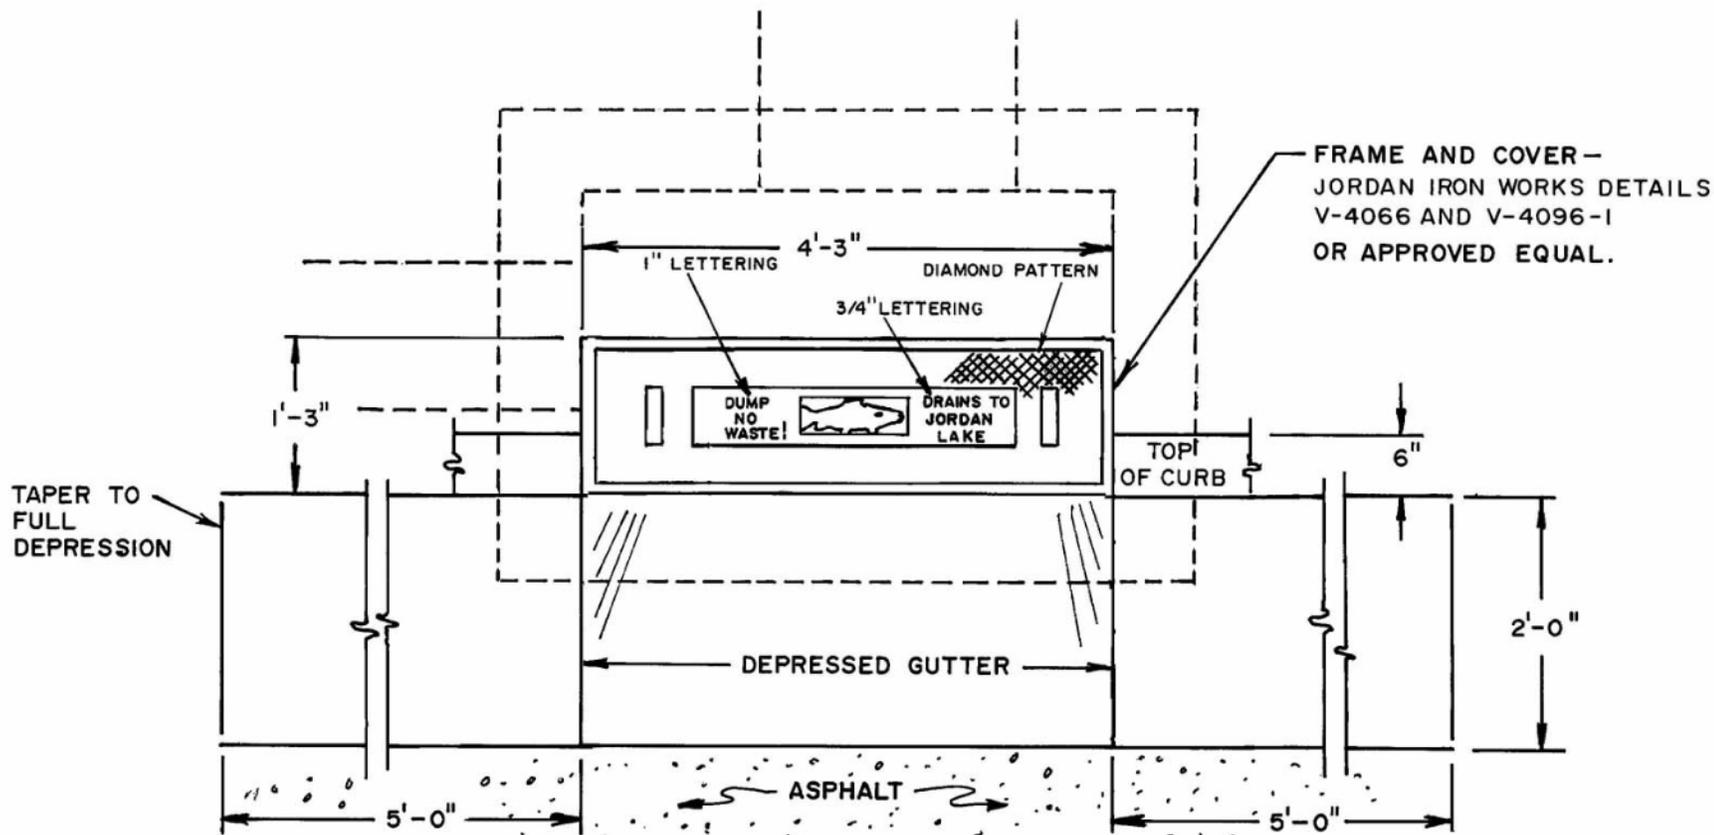

NOTES: ALL STORMDRAIN INLET HOODS AND COVERS INSTALLED OR REPLACED WITHIN THE CHAPEL HILL PLANNING JURISDICTION AFTER JULY 31, 2000 SHALL BE PRE-CAST WITH THE MESSAGE: "DUMP NO WASTE ! DRAINS TO JORDAN LAKE" (INCLUDING THE CAST IMAGE OF A FISH).  
 PRE-CAST HOODS AND COVERS SHALL BE DESIGNED IN ACCORDANCE WITH EAST JORDAN IRON WORKS DETAILS V-4066 AND V-4096-1, OR EQUAL, AND MUST COMPLY WITH APPLICABLE STATE AND TOWN REQUIREMENTS FOR MATERIALS AND INSTALLATION.  
 THIS DETAIL SUPERCEDES STORM DRAIN(SD-5C) DETAIL AS OF JULY 31, 2000.

NO SCALE

<b>TITLE</b> CURB INLET - TOP VIEW	<b>REVISIONS</b>			<b>DET. NO.</b> SD-5A
	<b>NO</b>	<b>DATE</b>	<b>BY</b>	