




ENGINEERING DEPARTMENT
STANDARD DETAILS

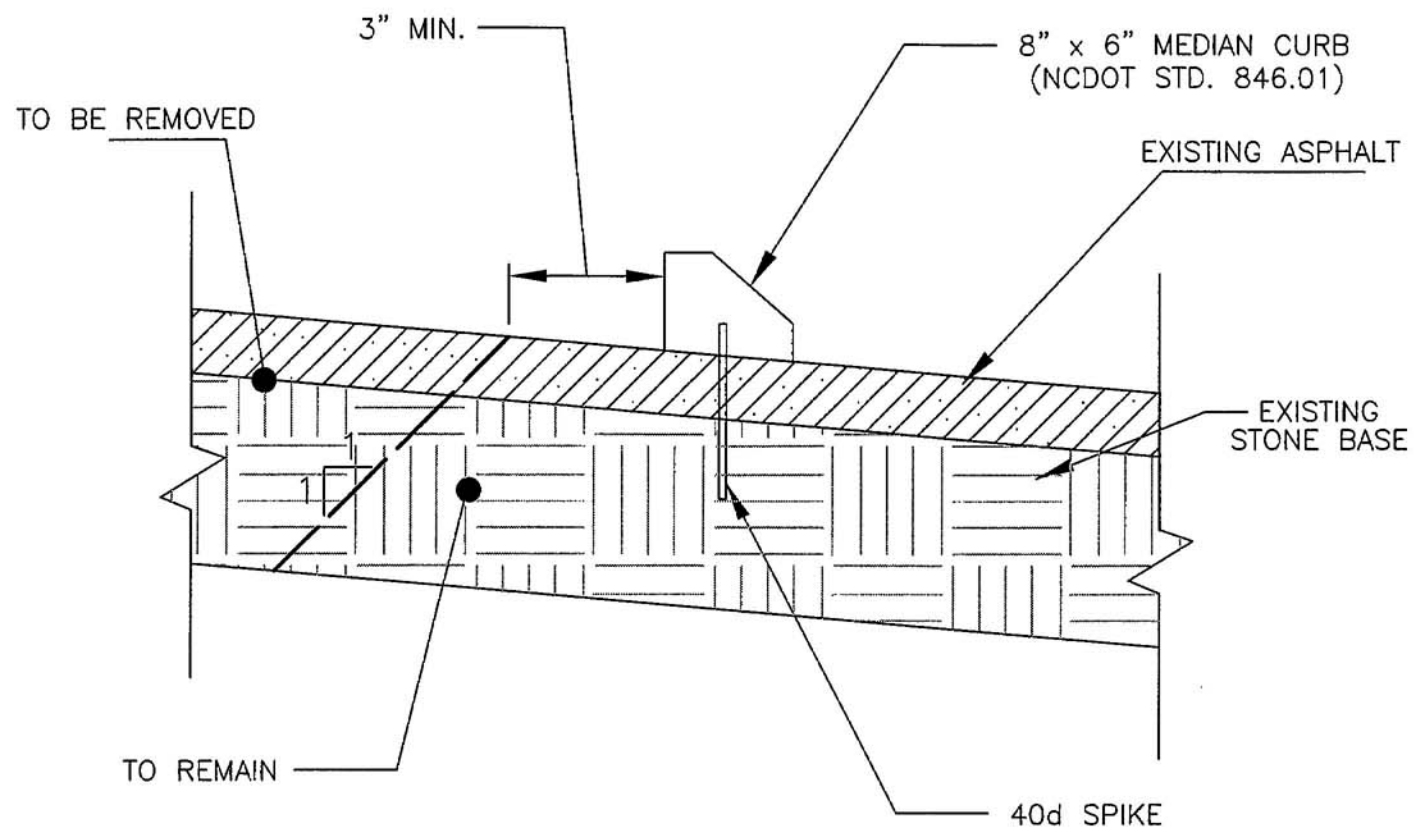

NOTES:

1. 8" x 6" MEDIAN CURB TO BE SECURED TO PAVEMENT SURFACE WITH 40d SPIKES @ 2'-0" O.C..

NOT TO SCALE

TITLE:	REVISIONS		DET.NO.
TYPICAL CURB DETAIL FOR DIVERTERS			TC-7