




ENGINEERING DEPARTMENT
STANDARD DETAILS

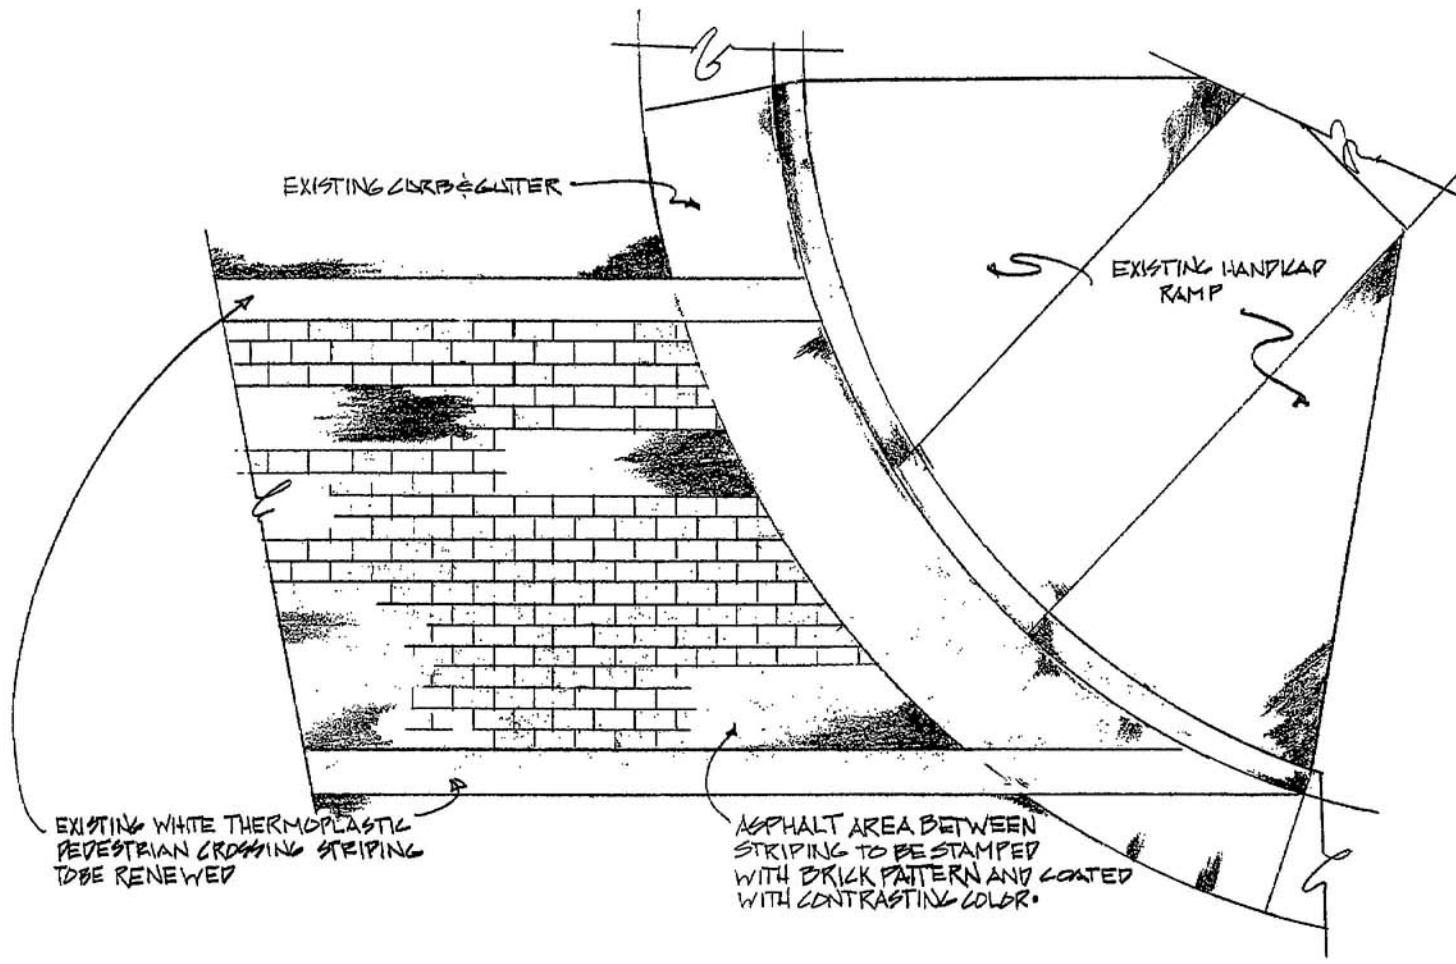

NOT TO SCALE

| | | |
|------------------------|------------------|-----------------|
| TITLE: | REVISIONS | DET. NO. |
| STAMPED ASPHALT | | TC-8 |