




ENGINEERING DEPARTMENT
STANDARD DETAILS

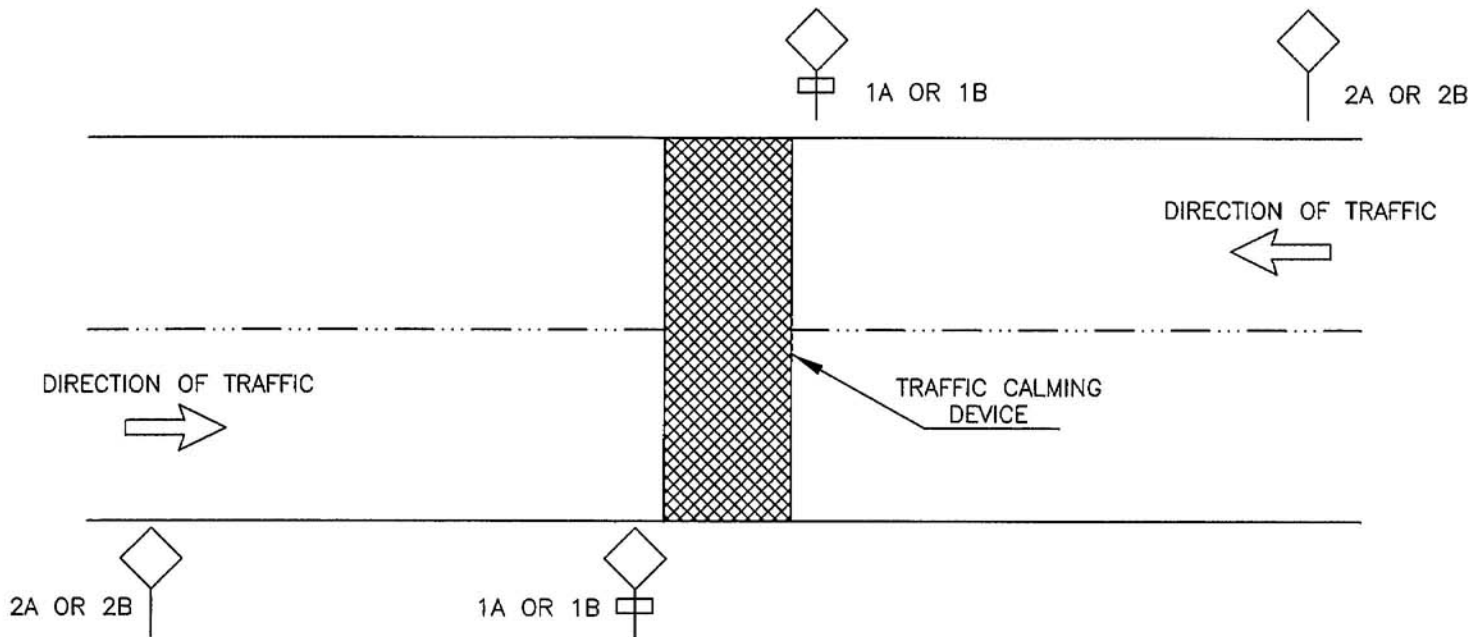

NOTES:

1. PLEASE SEE "TRAFFIC CALMING SIGNS" DETAIL FOR MORE INFORMATION.
2. THE EXACT LOCATION OF THE SIGNS WILL BE DETERMINED BY THE TOWN.

NOT TO SCALE

TITLE:	REVISIONS	DET.NO.
LOCATION OF TRAFFIC CALMING SIGNS		TC-6A