




ENGINEERING DEPARTMENT
STANDARD DETAILS

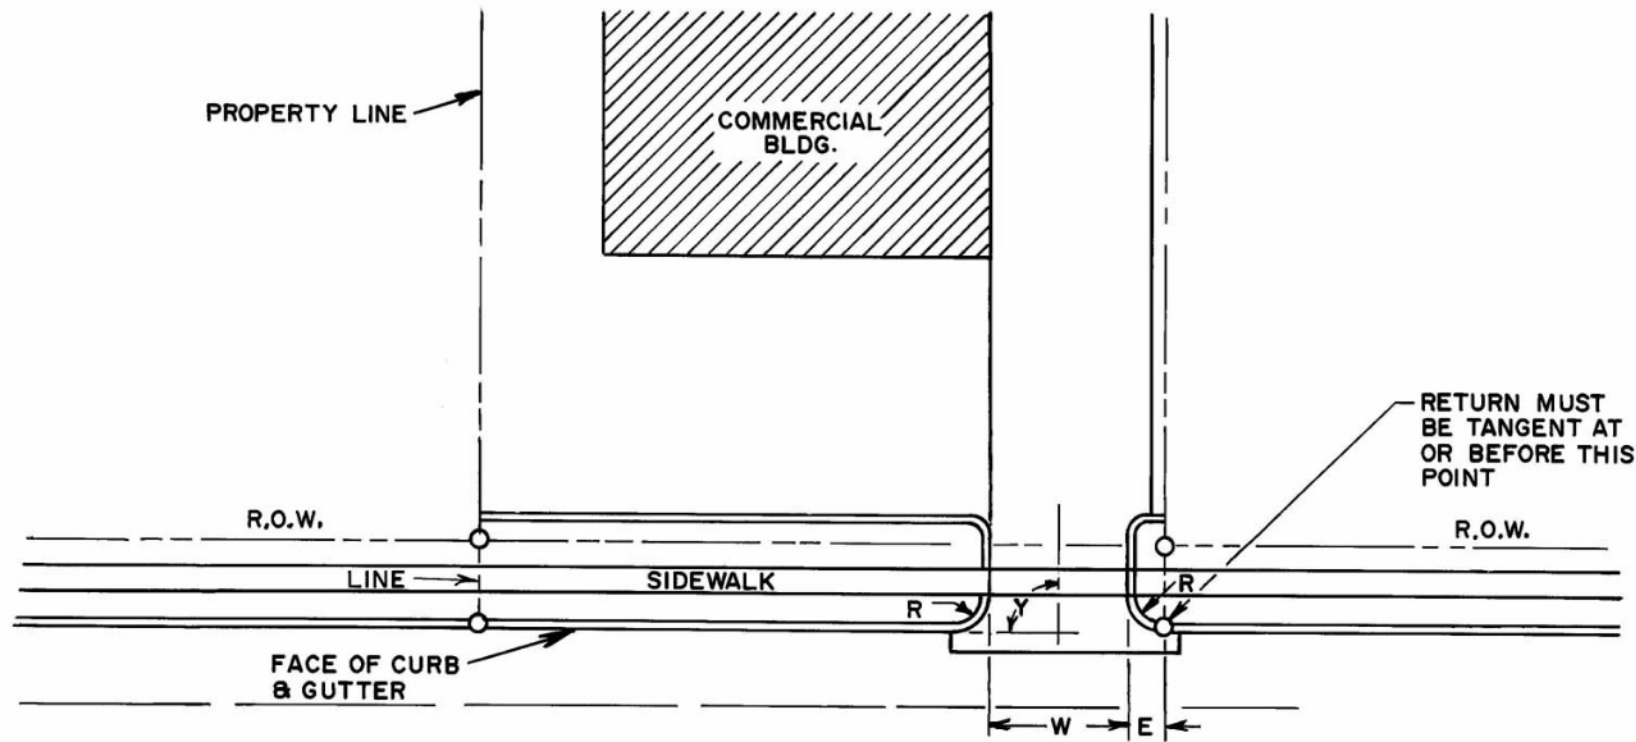

NOTES:

1. R - 3' (TOWN STD. RAMP)
 - 10' MIN., 20' MAX. (STREET TYPE)
 - W - (STREET TYPE)
 - ONE WAY: 12' MIN., 20' MAX.
 - TWO WAY: 20' MIN., 36' MAX.
 - E - 3' MIN.
 - Y - 90° PREFERRED
 - 75°-90° WITH TOWN ENGINEERING APPROVAL
2. ALL RADII ARE TO BACK OF CURB.

SINGLE DRIVEWAY COMMERCIAL ESTABLISHMENT
 FIGURE 1

NO SCALE

TITLE	REVISIONS			DET.NO.
	NO	DATE	BY	
COMMERCIAL SINGLE DRIVEWAY-CURB AND GUTTER				D-5