




ENGINEERING DEPARTMENT
STANDARD DETAILS

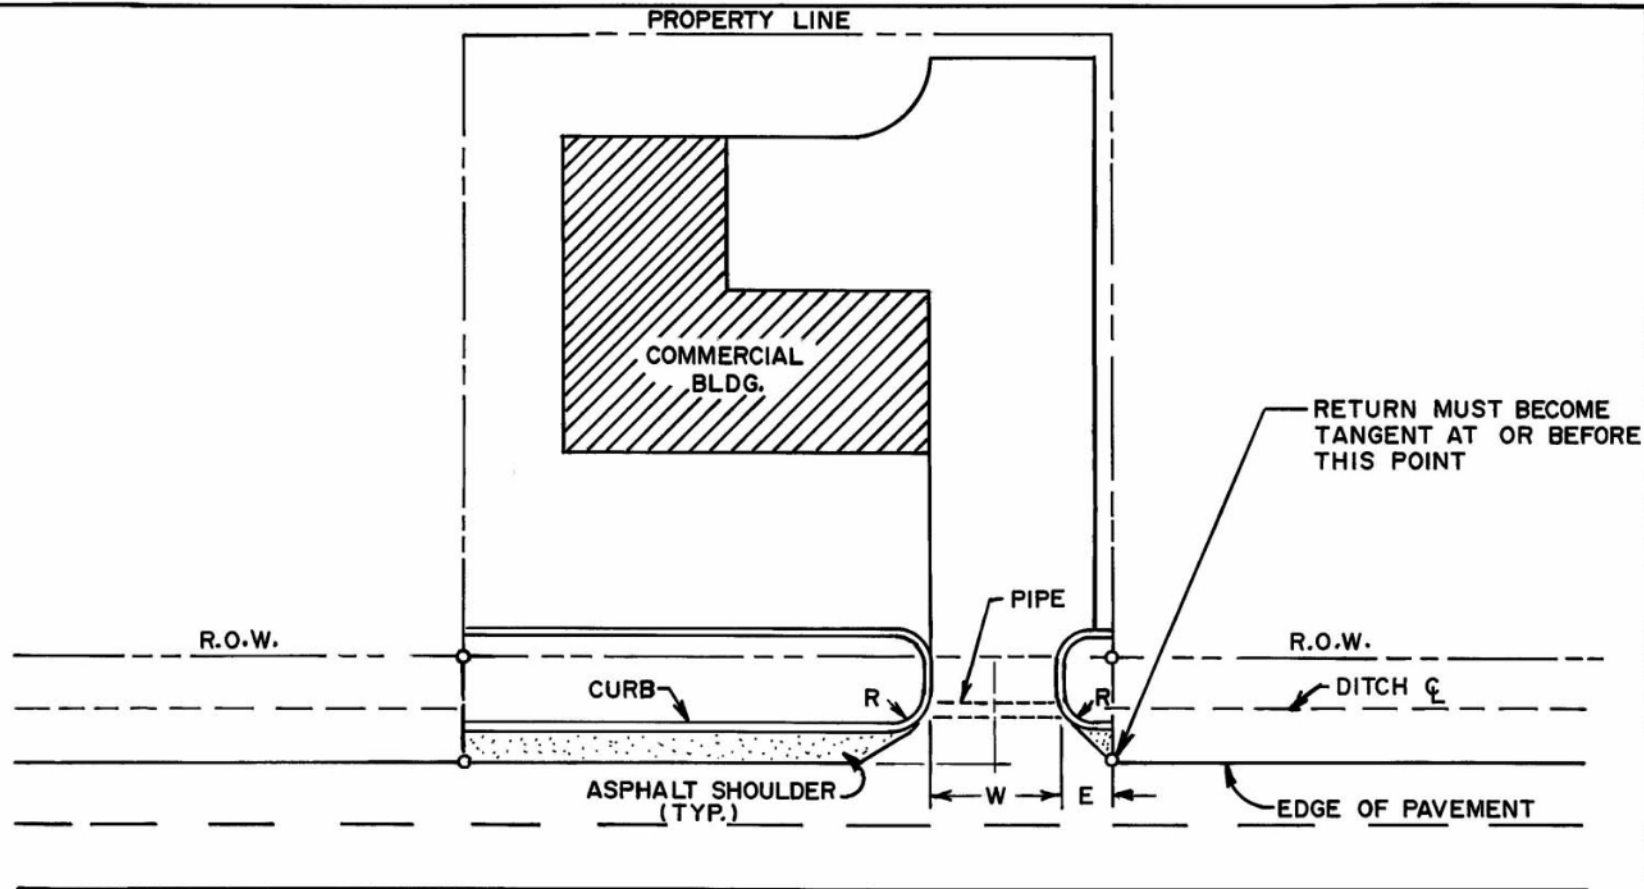

NOTES:

1. R- 10' MIN., 30' MAX.
 E- 10' MIN.
 W- ONE WAY, 12' MIN., 20' MAX.
 - TWO WAY, 20' MIN., 36' MAX.
2. ALL RADII ARE TO BACK OF CURB.

SINGLE DRIVEWAY COMMERCIAL ESTABLISHMENT

FIGURE 3

NO SCALE

TITLE COMMERCIAL SINGLE DRIVEWAY - DITCH SECTION	REVISIONS			DET. NO. D-6
	NO	DATE	BY	