





**ENGINEERING DEPARTMENT**  
**STANDARD DETAILS**

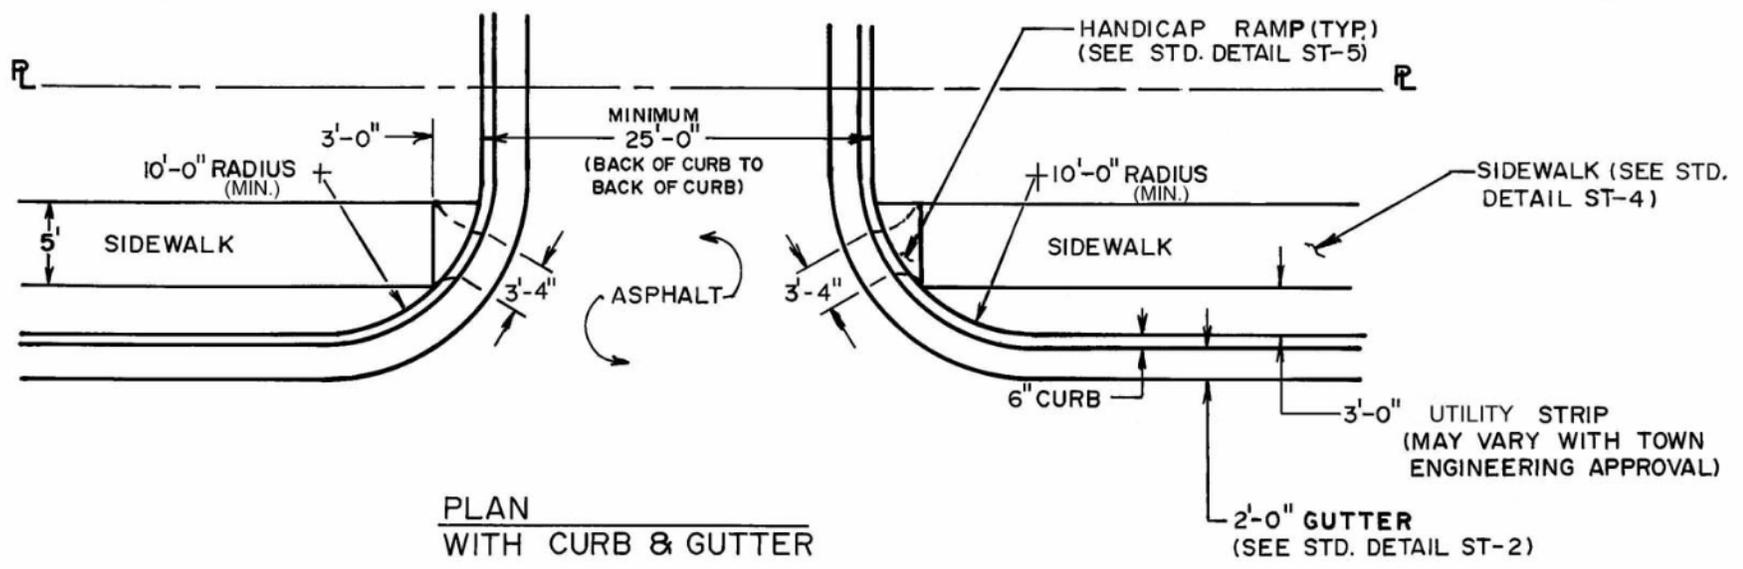

PLAN  
WITH CURB & GUTTER

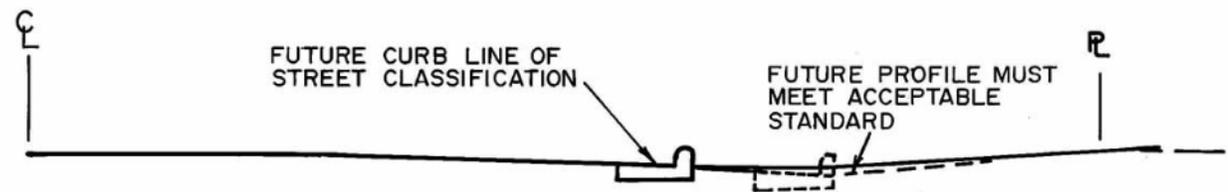

SECTION  
NO SCALE

NO SCALE

**NOTES:**

1. FOR COMMERCIAL & MULTI-FAMILY USES ONLY.
2. DRIVES TO BE GRADED TO DRAIN TOWARD STREET FROM PROPERTY LINE & AWAY FROM STREET FROM PROPERTY LINE UNLESS STORM DRAINAGE STRUCTURES ARE PROVIDED TO INTERCEPT STORM FLOWS.
3. DRIVE GRADE PROFILE SHALL BE DESIGNED TO TIE IN WITH ULTIMATE WIDENING OF STREET.

**TITLE**  
 DRIVEWAY-STREET  
 TYPE, CURB &  
 GUTTER SECTION

REVISIONS		
NO	DATE	BY

**DET.NO.**  
 D-3