

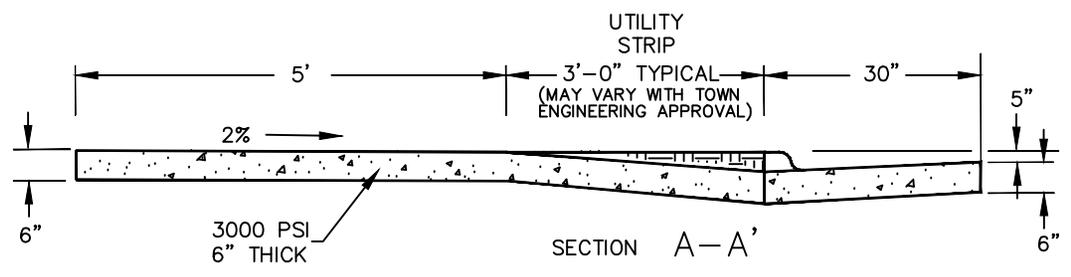


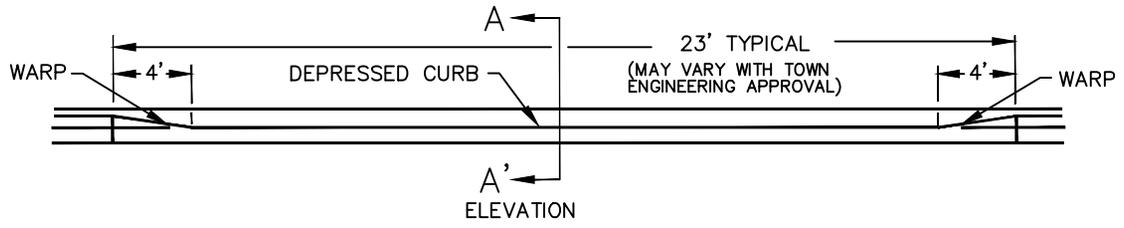

ENGINEERING DEPARTMENT  
 STANDARD DETAILS

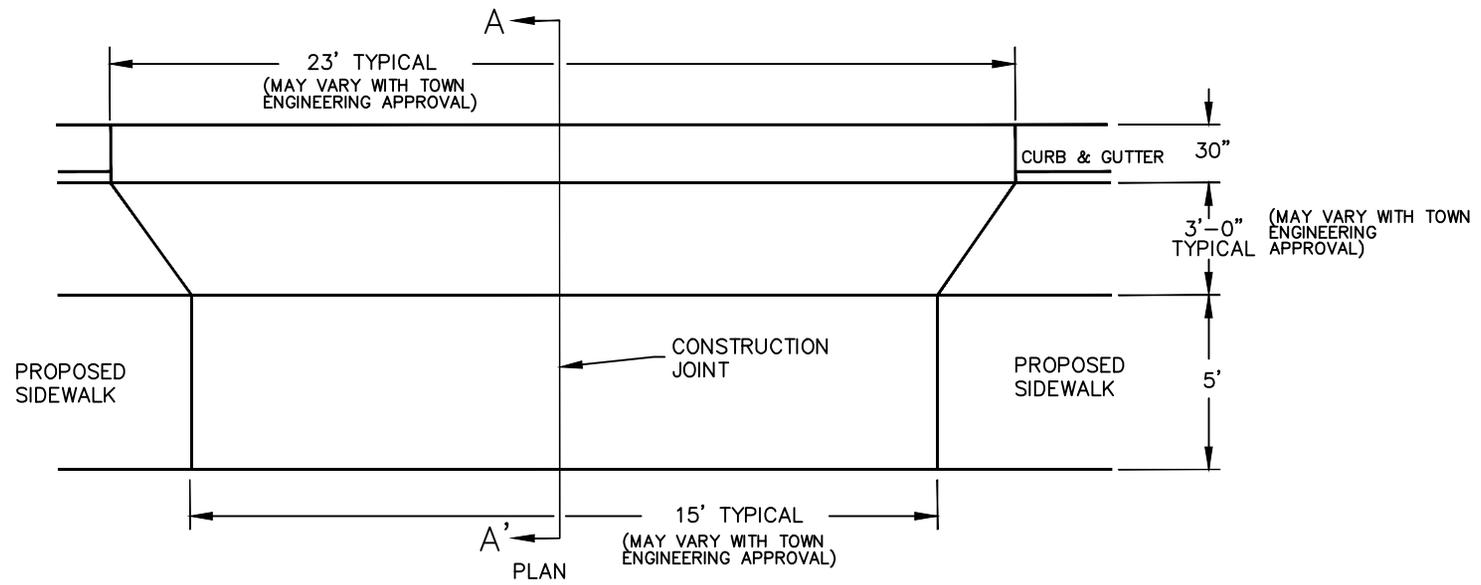

NOTE: DRAWING NOT TO SCALE

TITLE:		REVISIONS		DET. NO.
FAN TYPE DRIVEWAY ENTRANCE		10/15	MR	D-1