



TYPICAL PAVEMENT MARKINGS

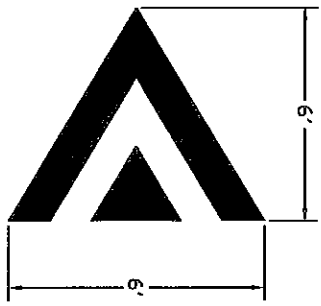

NOT TO SCALE

TITLE:		REVISIONS		DET. NO.	
RAISED CROSSWALK PAVEMENT MARKING DETAIL				TC-2	

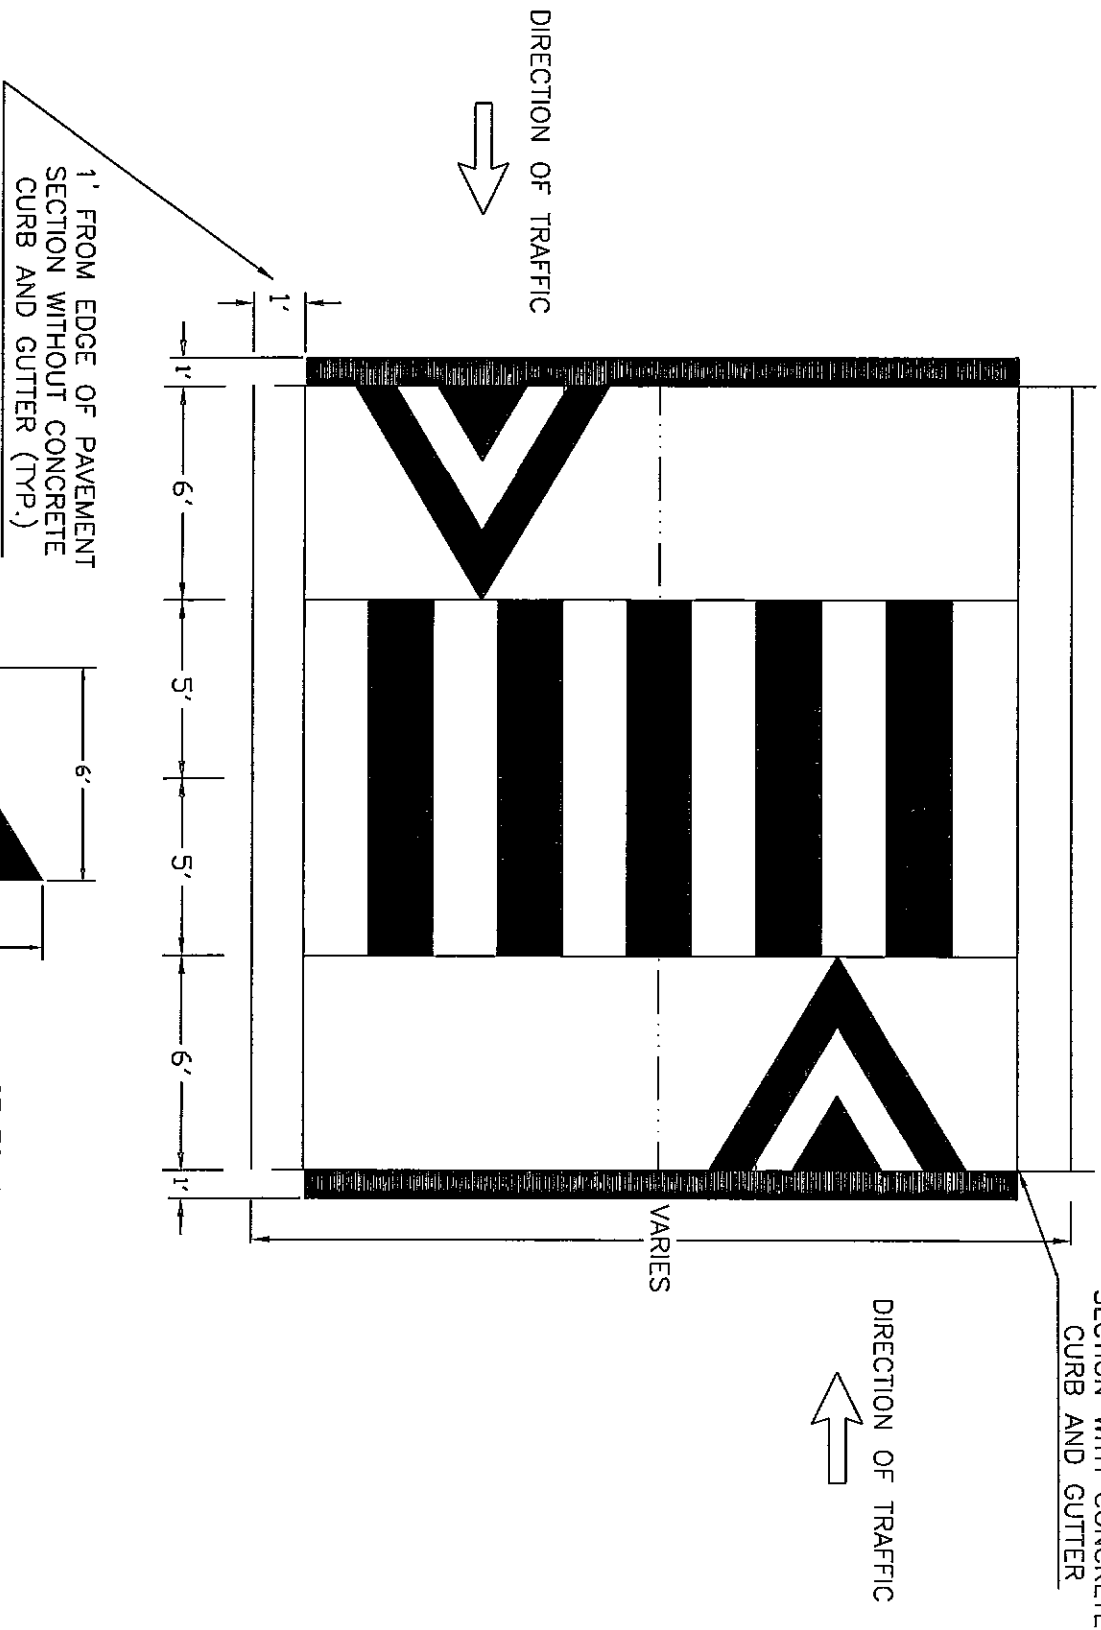

STANDARD DETAILS
ENGINEERING DEPARTMENT