
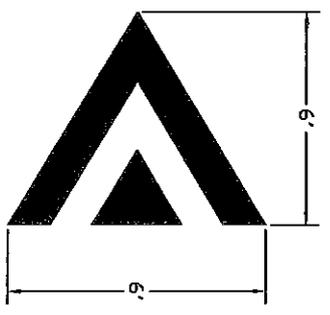


TYPICAL PAVEMENT MARKINGS

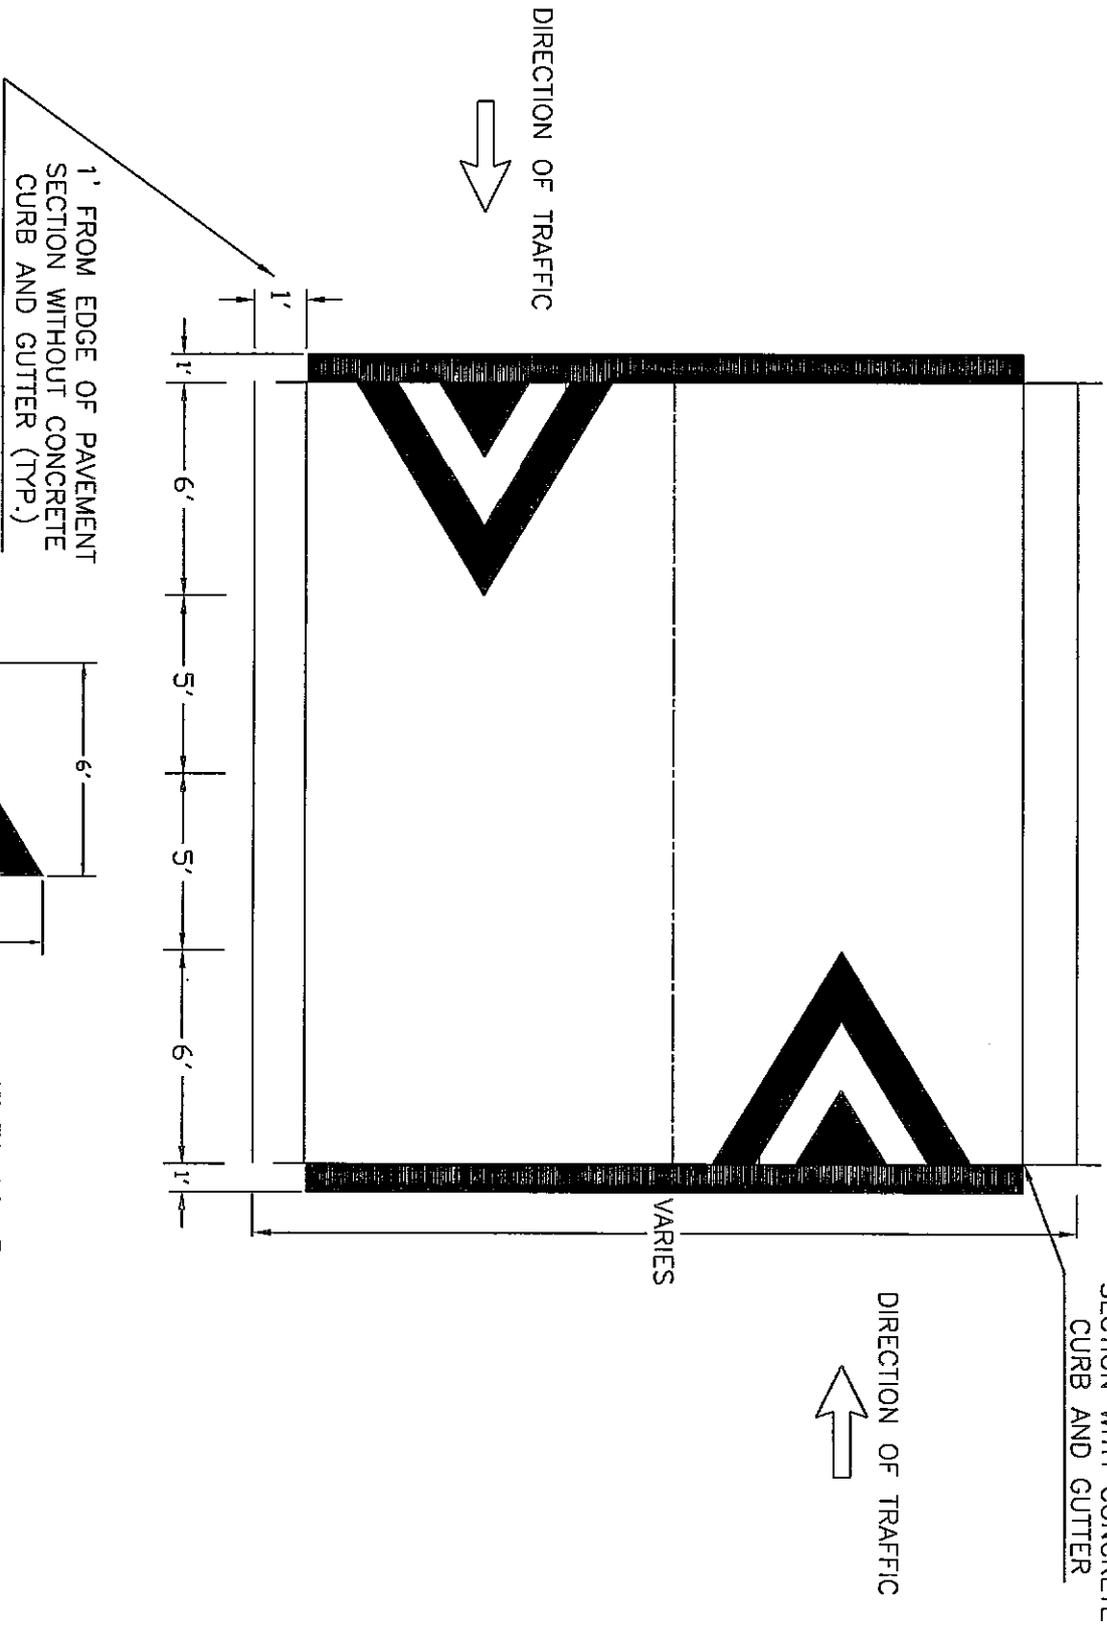

NOT TO SCALE

TITLE: STANDARD SPEED TABLE PAVEMENT MARKING DETAIL		REVISIONS	DET. NO.
			TC-1


STANDARD DETAILS
ENGINEERING DEPARTMENT