

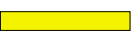


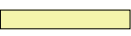



Key

	SIDEWALK		PEDESTRIAN REFUGE
	CROSSWALK		FLASHING WARNING SIGN
	HIGH VISIBILITY CROSSWALK		

Vicinity Map not to scale



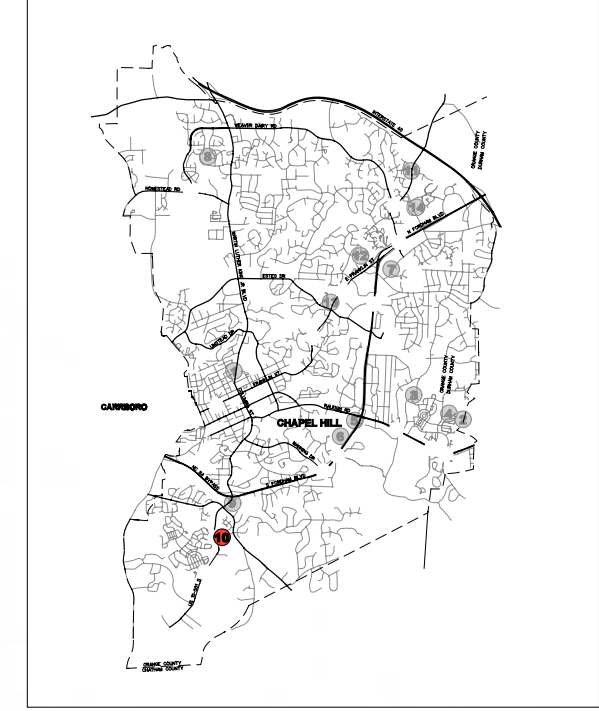Proposed Improvements

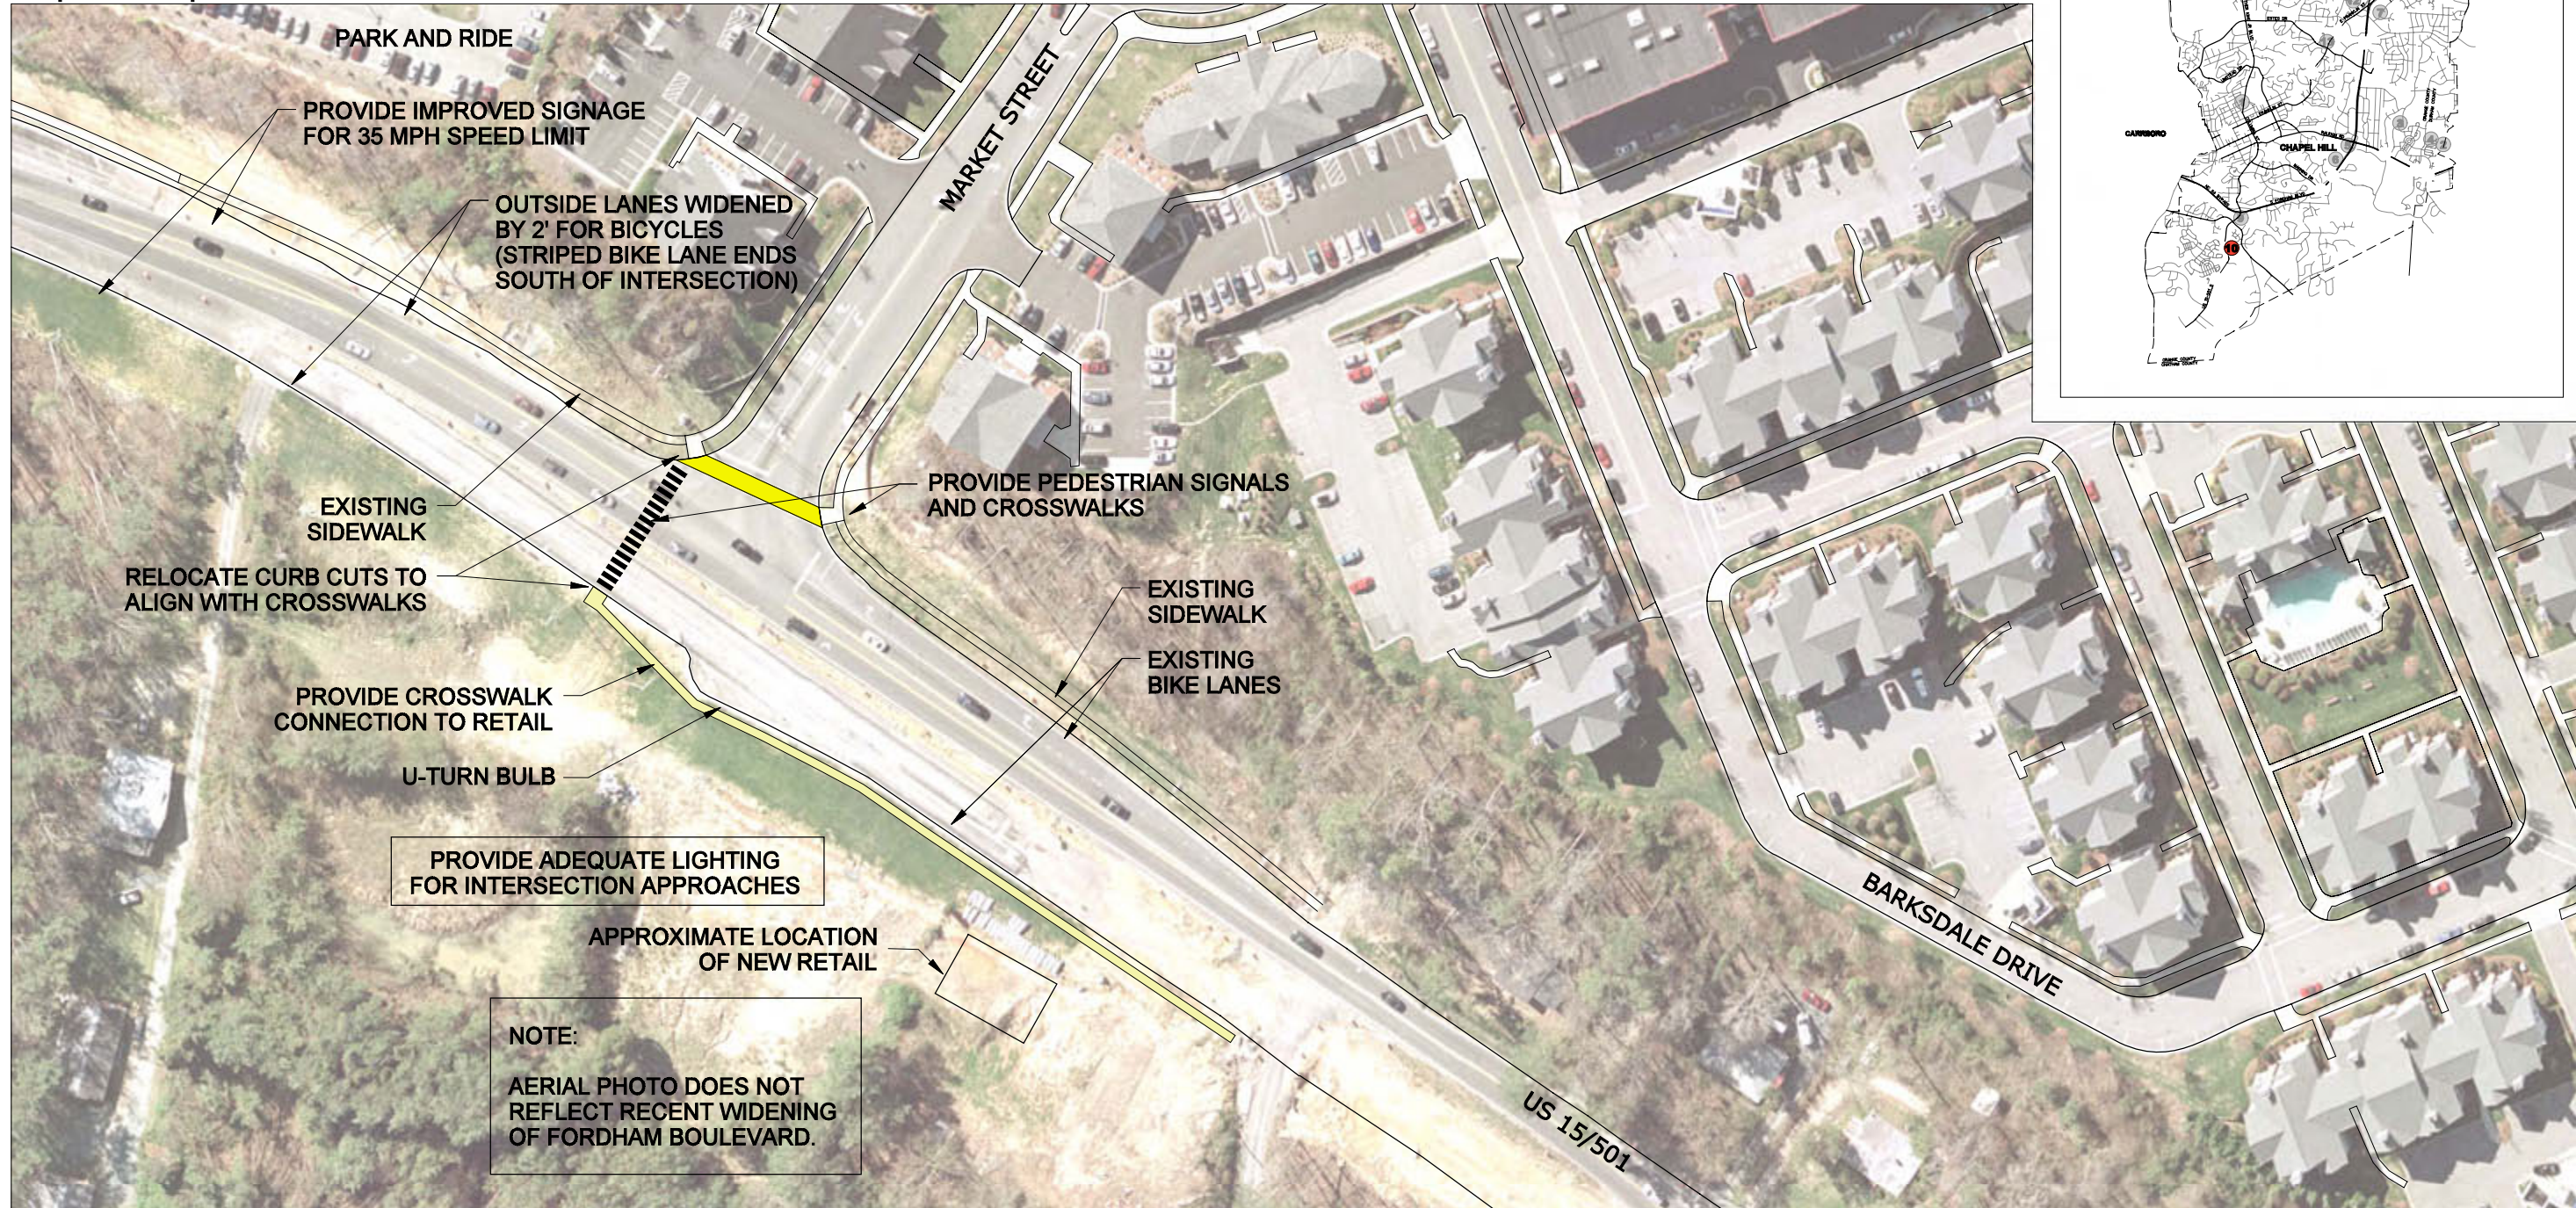

NC 86/Martin Luther King Jr. Boulevard Corridor and Town-Wide Pedestrian Safety Evaluation Study

Lappas + Havener, PA LANDSCAPE ARCHITECTS
Ramey Kemp & Associates, Inc. Transportation Engineering

10. US 15-501 South at Market Street

