




**ENGINEERING DEPARTMENT**  
**STANDARD DETAILS**

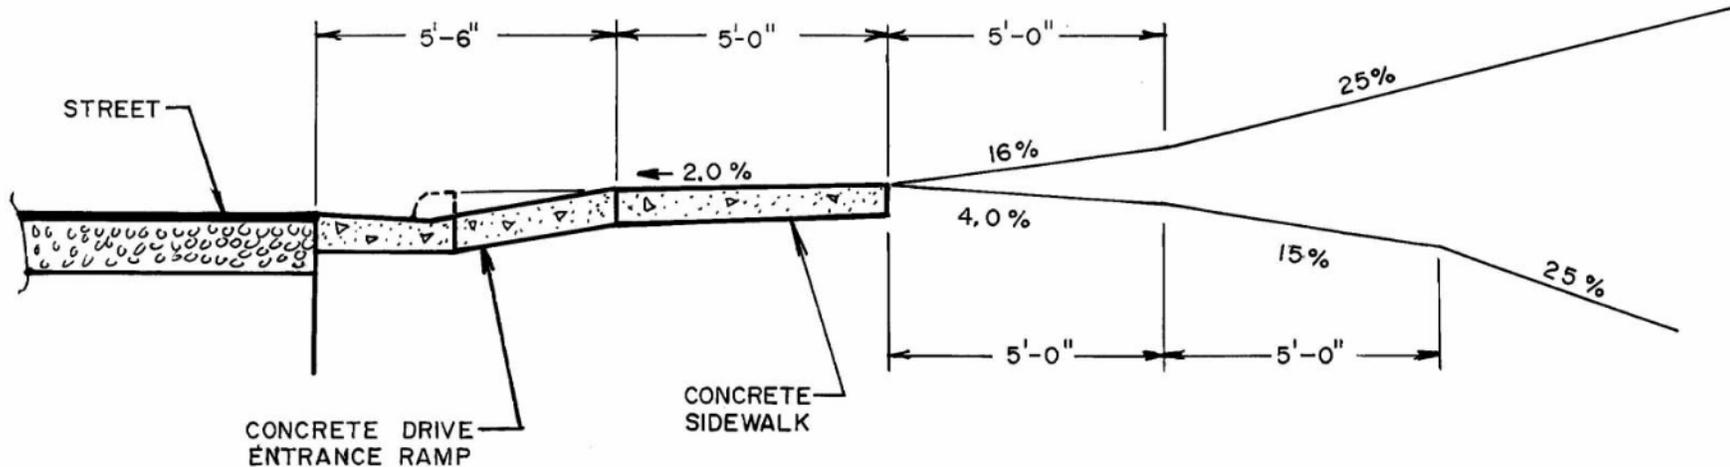

**NOTE:**

- I. GRADES ARE SHOWN FOR SINGLE FAMILY & TWO FAMILY LOTS ONLY. COMMERCIAL TYPE USES MUST FLATTEN GRADES ACCORDINGLY FOR HIGHER VOLUMES OF TRAFFIC, ACCORDING TO THE TOWN ENGINEER'S DIRECTION.

NO SCALE

<b>TITLE</b> DRIVEWAY GRADES	<b>REVISIONS</b>			<b>DET.NO.</b> D-2
	<b>NO</b>	<b>DATE</b>	<b>BY</b>	