




ENGINEERING DEPARTMENT
STANDARD DETAILS

SILT FENCE OUTLET

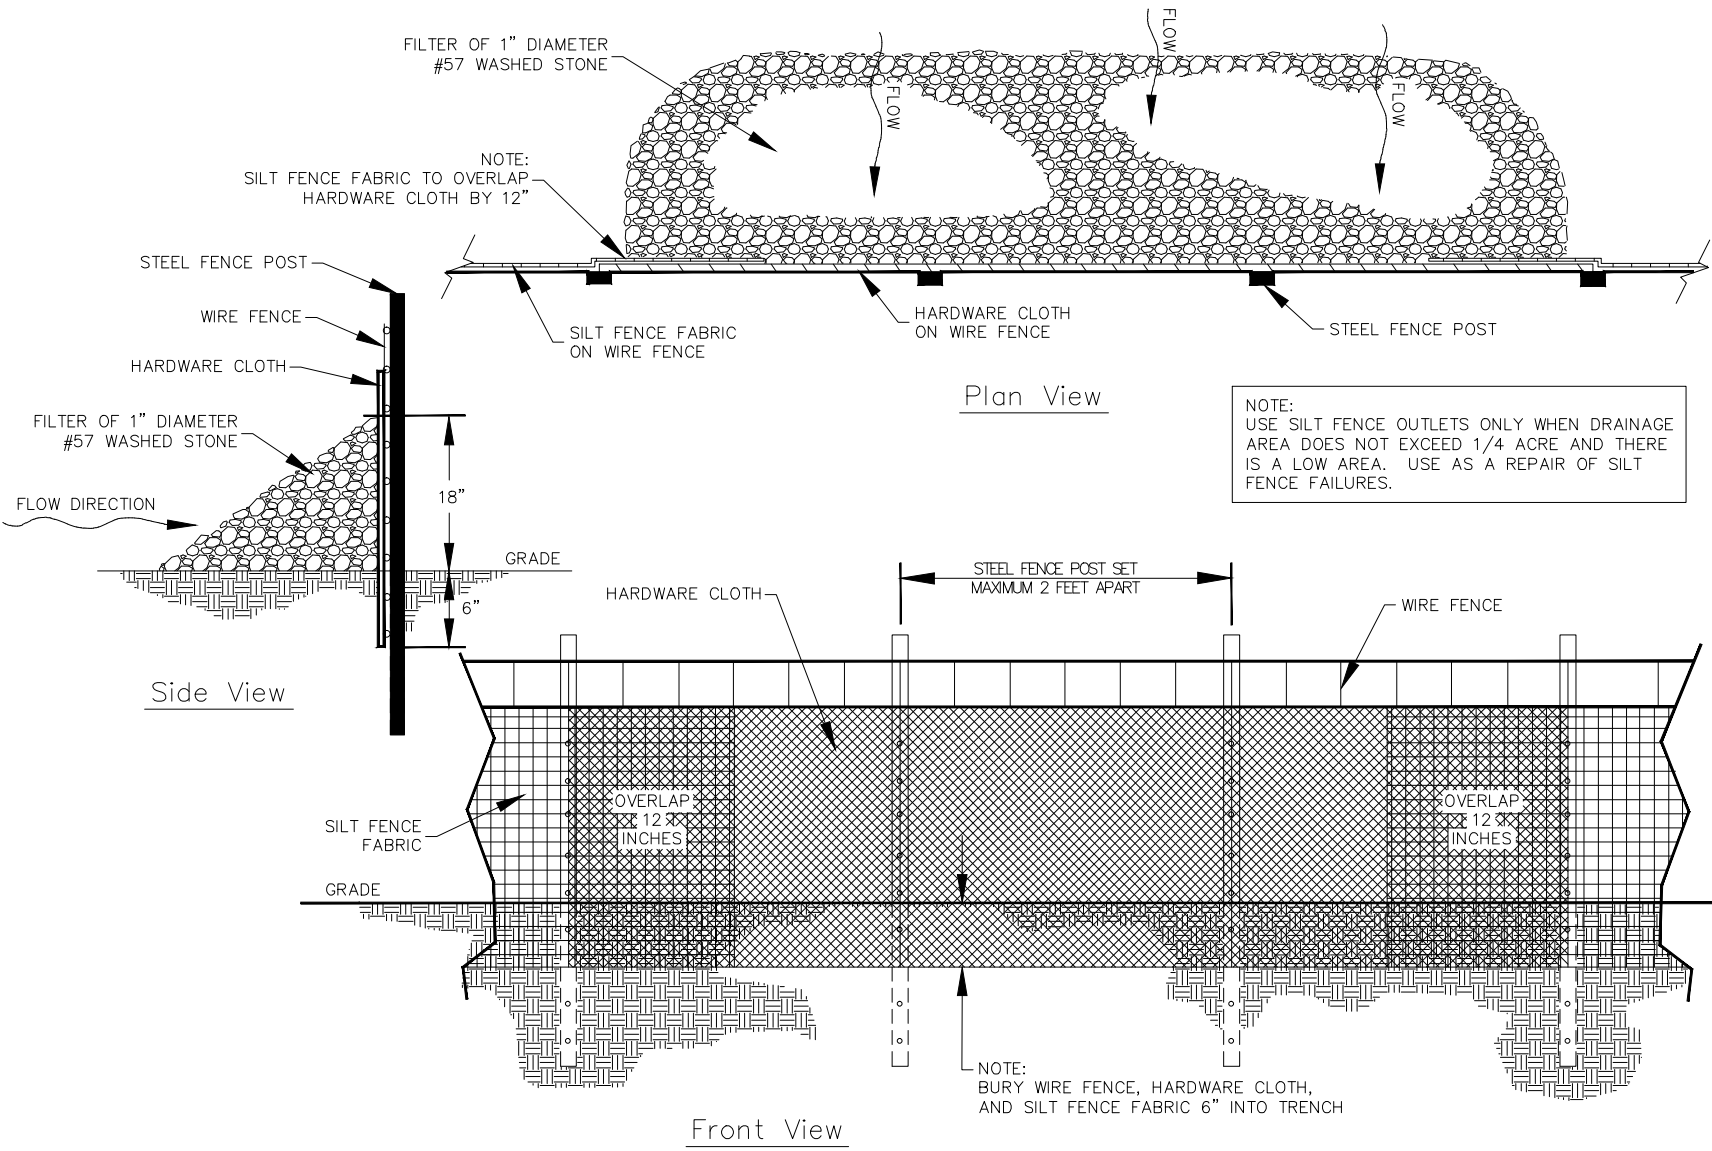

NOTE:
USE SILT FENCE OUTLETS ONLY WHEN DRAINAGE
AREA DOES NOT EXCEED 1/4 ACRE AND THERE
IS A LOW AREA. USE AS A REPAIR OF SILT
FENCE FAILURES.

NOTE:
BURY WIRE FENCE, HARDWARE CLOTH,
AND SILT FENCE FABRIC 6" INTO TRENCH

NOTE: DRAWING NOT TO SCALE

TITLE:	REVISIONS	DET. NO.
SILT FENCE OUTLET	08/13 15	SD-19